


By acceptance and use of these drawings, the recipient acknowledges the limitation and accuracy of the information being provided by UTSA, and will abide by the following terms and conditions: UTSA CAD files and other drawings are provided as a courtesy. UTSA CAD files/drawings should be viewed for general information only. Existing conditions may vary from what is depicted in these files. They do not necessarily show actual "as-built" conditions. Information provided on general information. The recipient is prohibited from transmittal of these documents to other entities without the express written consent of UTSA.

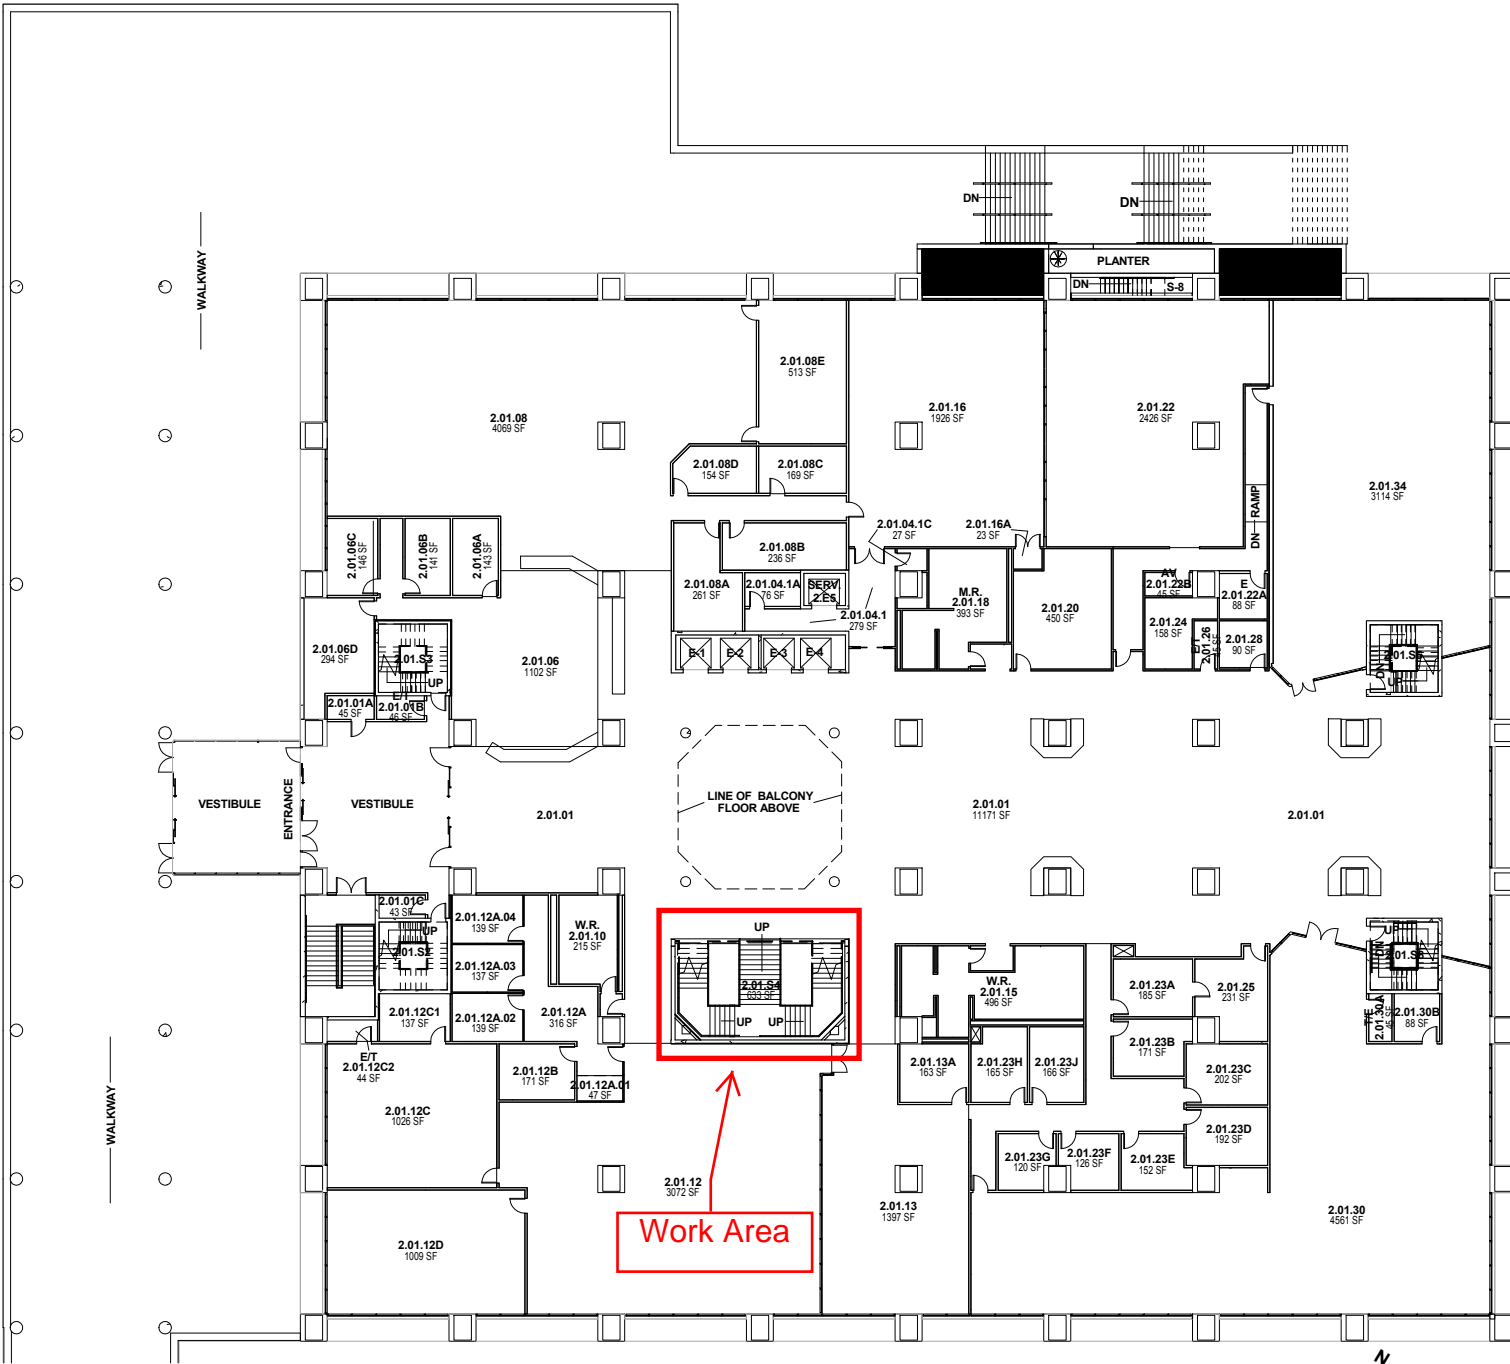

DATE	UPDATED BY:
3.25.13	JTC
6.17.15	JTC
4.07.16	JTC
04.15.16	JTC

BUILDING NAME  
**JOHN PEACE LIBRARY**

BUILDING ADDRESS  
 MAIN CAMPUS  
 One UTSA Circle  
 San Antonio, Texas 78249


BUILDING NUMBER  
 KEY PLAN

SHEET TITLE  
 Level Two\_Sheet Size A

SHEET NUMBER  
**A-103.1**  
 PAGE#61

1 Floor Plan Level Two  
 SCALE: NTS



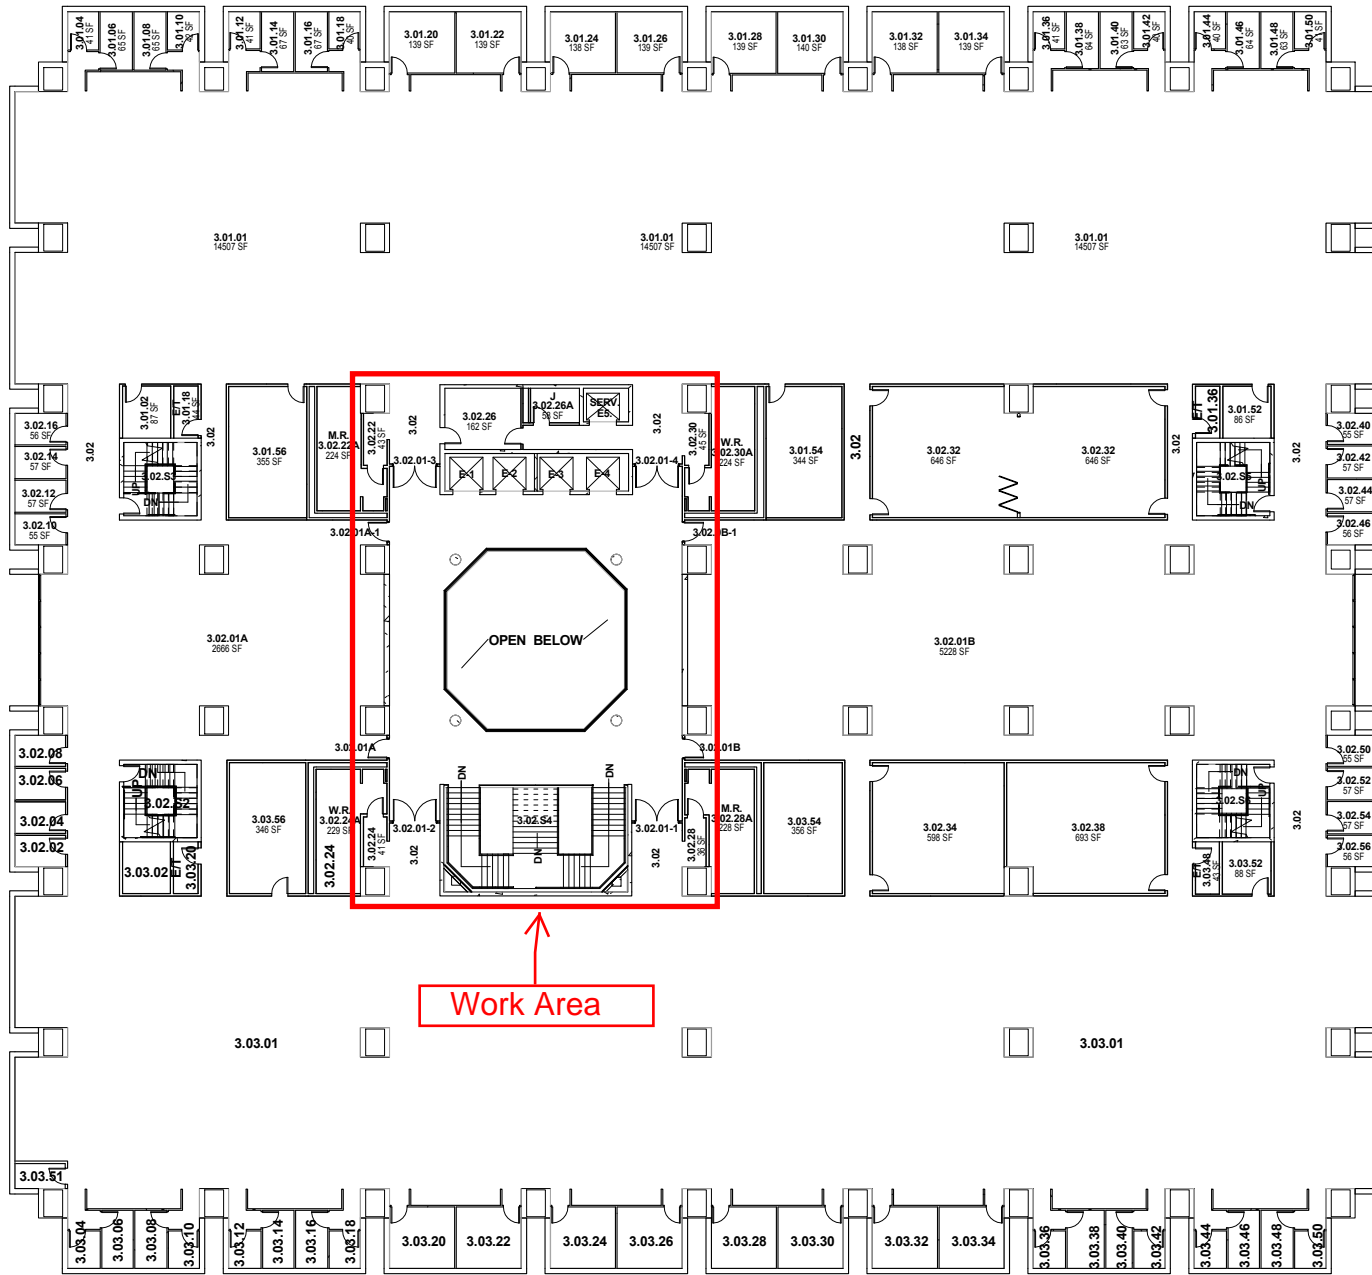

The University of Texas at San Antonio

**Facilities Planning & Development**

One UTSA Circle  
 San Antonio, Texas 78249  
 210.458.4933  
 210.458.4266  
<http://facilities.utsa.edu>

By acceptance and use of these drawings, the recipient acknowledges the limitation and accuracy of the information being provided by UTSA, and will abide by the following terms and conditions: UTSA CAD files and other drawings are provided as a courtesy. UTSA CAD files/drawings should be viewed for general information only. Existing conditions may vary from what is depicted in these files. They do not necessarily show actual "as-built" conditions. Information provided on general information. The recipient is prohibited from transmittal of these documents to other entities without the express written consent of UTSA.

DATE	UPDATED BY:
3.25.13	JTC
6.17.15	JTC
04.05.16	JTC

BUILDING NAME  
**JOHN PEACE LIBRARY**

BUILDING ADDRESS  
 MAIN CAMPUS  
 One UTSA Circle  
 San Antonio, Texas 78249

BUILDING NUMBER  
 KEY PLAN

SHEET TITLE

Level Three\_Sheet Size A

SHEET NUMBER

**A-104.1**  
 PAGE#62

1 Floor Plan Level Three  
 SCALE: NTS

