

By acceptance and use of these drawings, the recipient acknowledges the limitation and accuracy of the information being provided by UTSA, and will abide by the following terms and conditions: UTSA CAD files and other drawings are provided as a courtesy. UTSA CAD files/drawings should be viewed for general information only. Existing conditions may vary from what is depicted in these files. They do not necessarily show actual "as-built" conditions. Information provided on general information. The recipient is prohibited from transmittal of these documents to other entities without the express written consent of UTSA.

DATE	UPDATED BY:
05.31.17	JTC
10.17.17	JTC
03.29.18	JTC
09.25.18	JTC

BUILDING NAME
PETER T FLAWN BUILDING

BUILDING ADDRESS
**MAIN CAMPUS
 One UTSA Circle
 San Antonio, Texas 78249**

BUILDING NUMBER
 KEY PLAN


SHEET TITLE

Floor Plan Level 3

SHEET NUMBER

SEC-103

PAGE#84

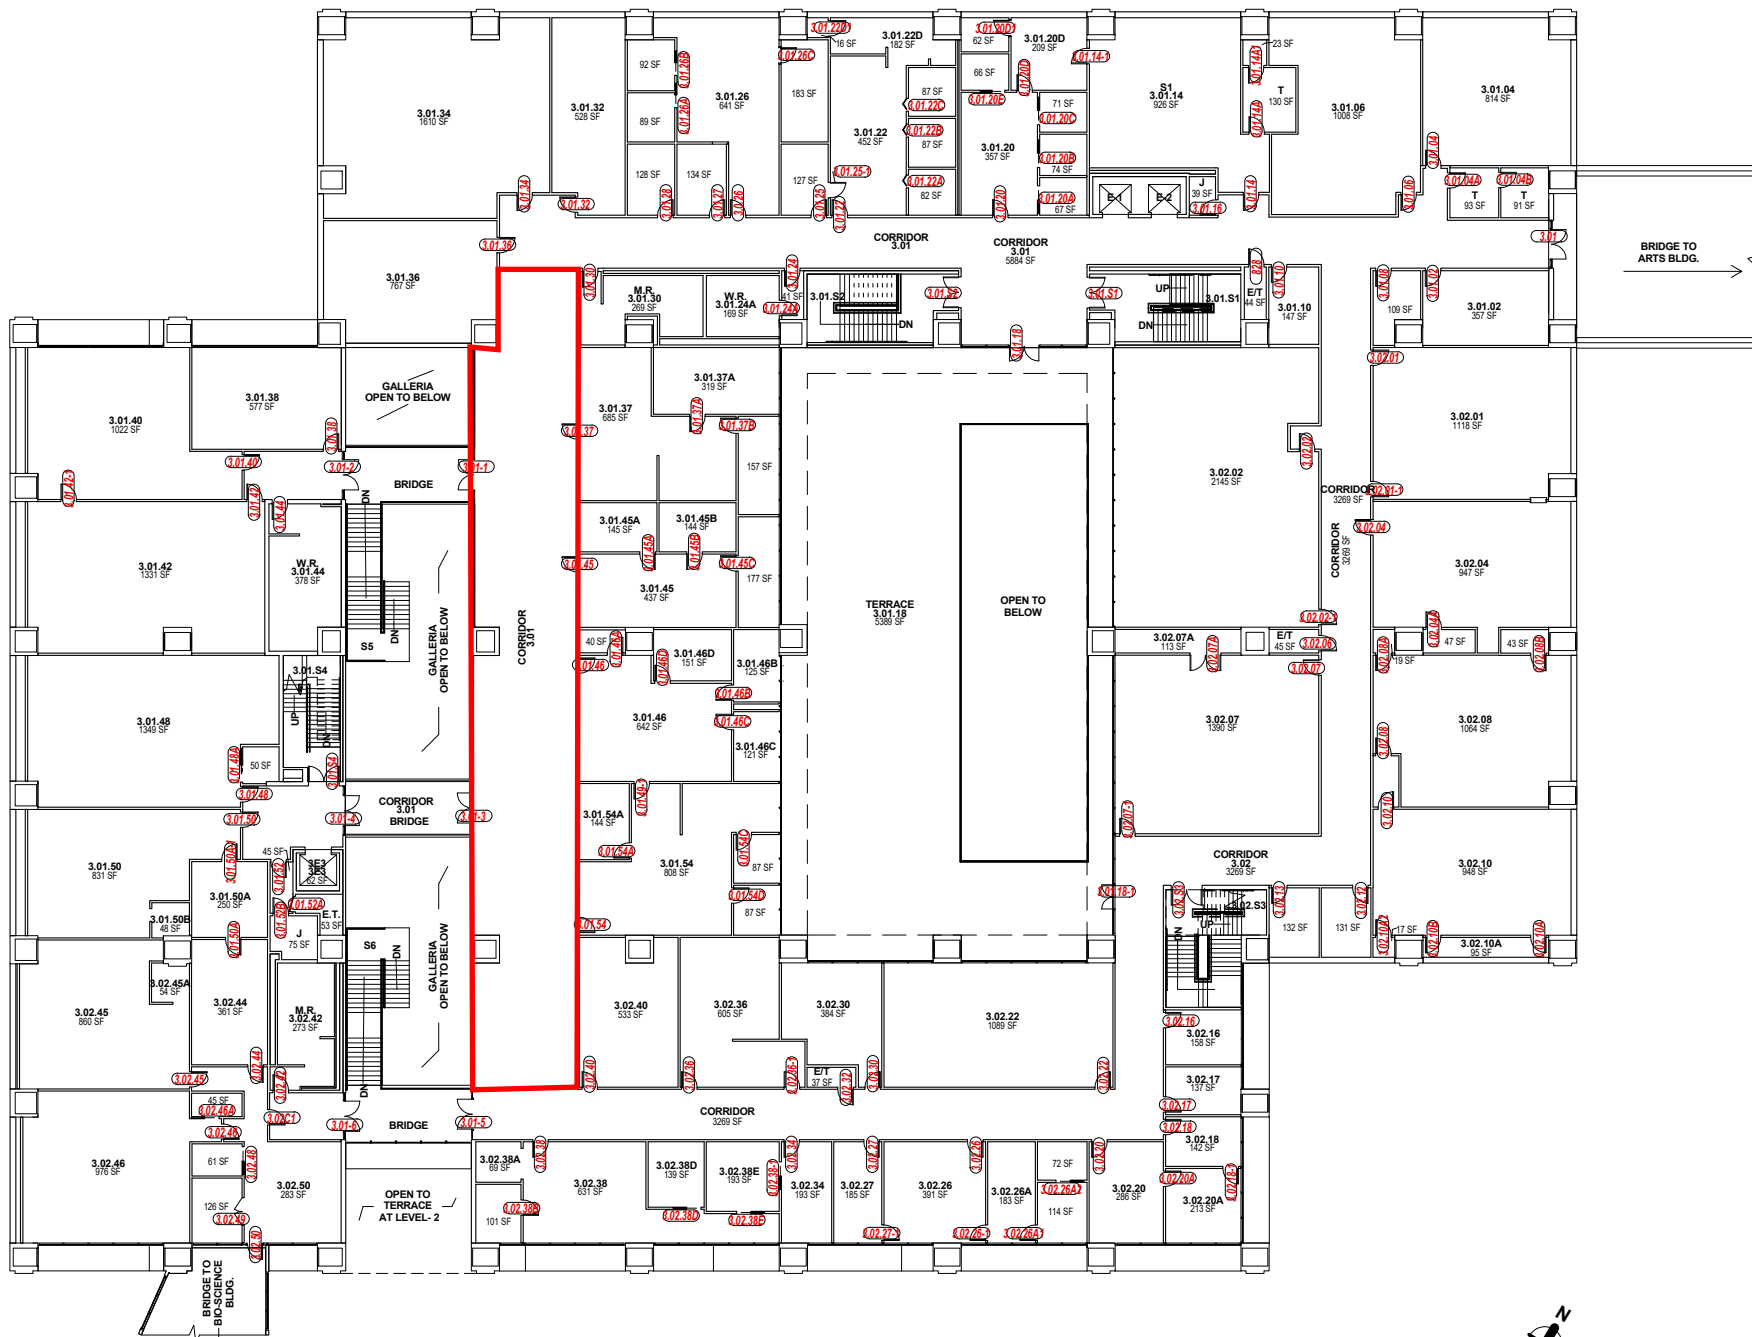

1 Floor Plan Level 3
 SCALE: NTS