


# AHU #1

(Service area levels grounds - 4)

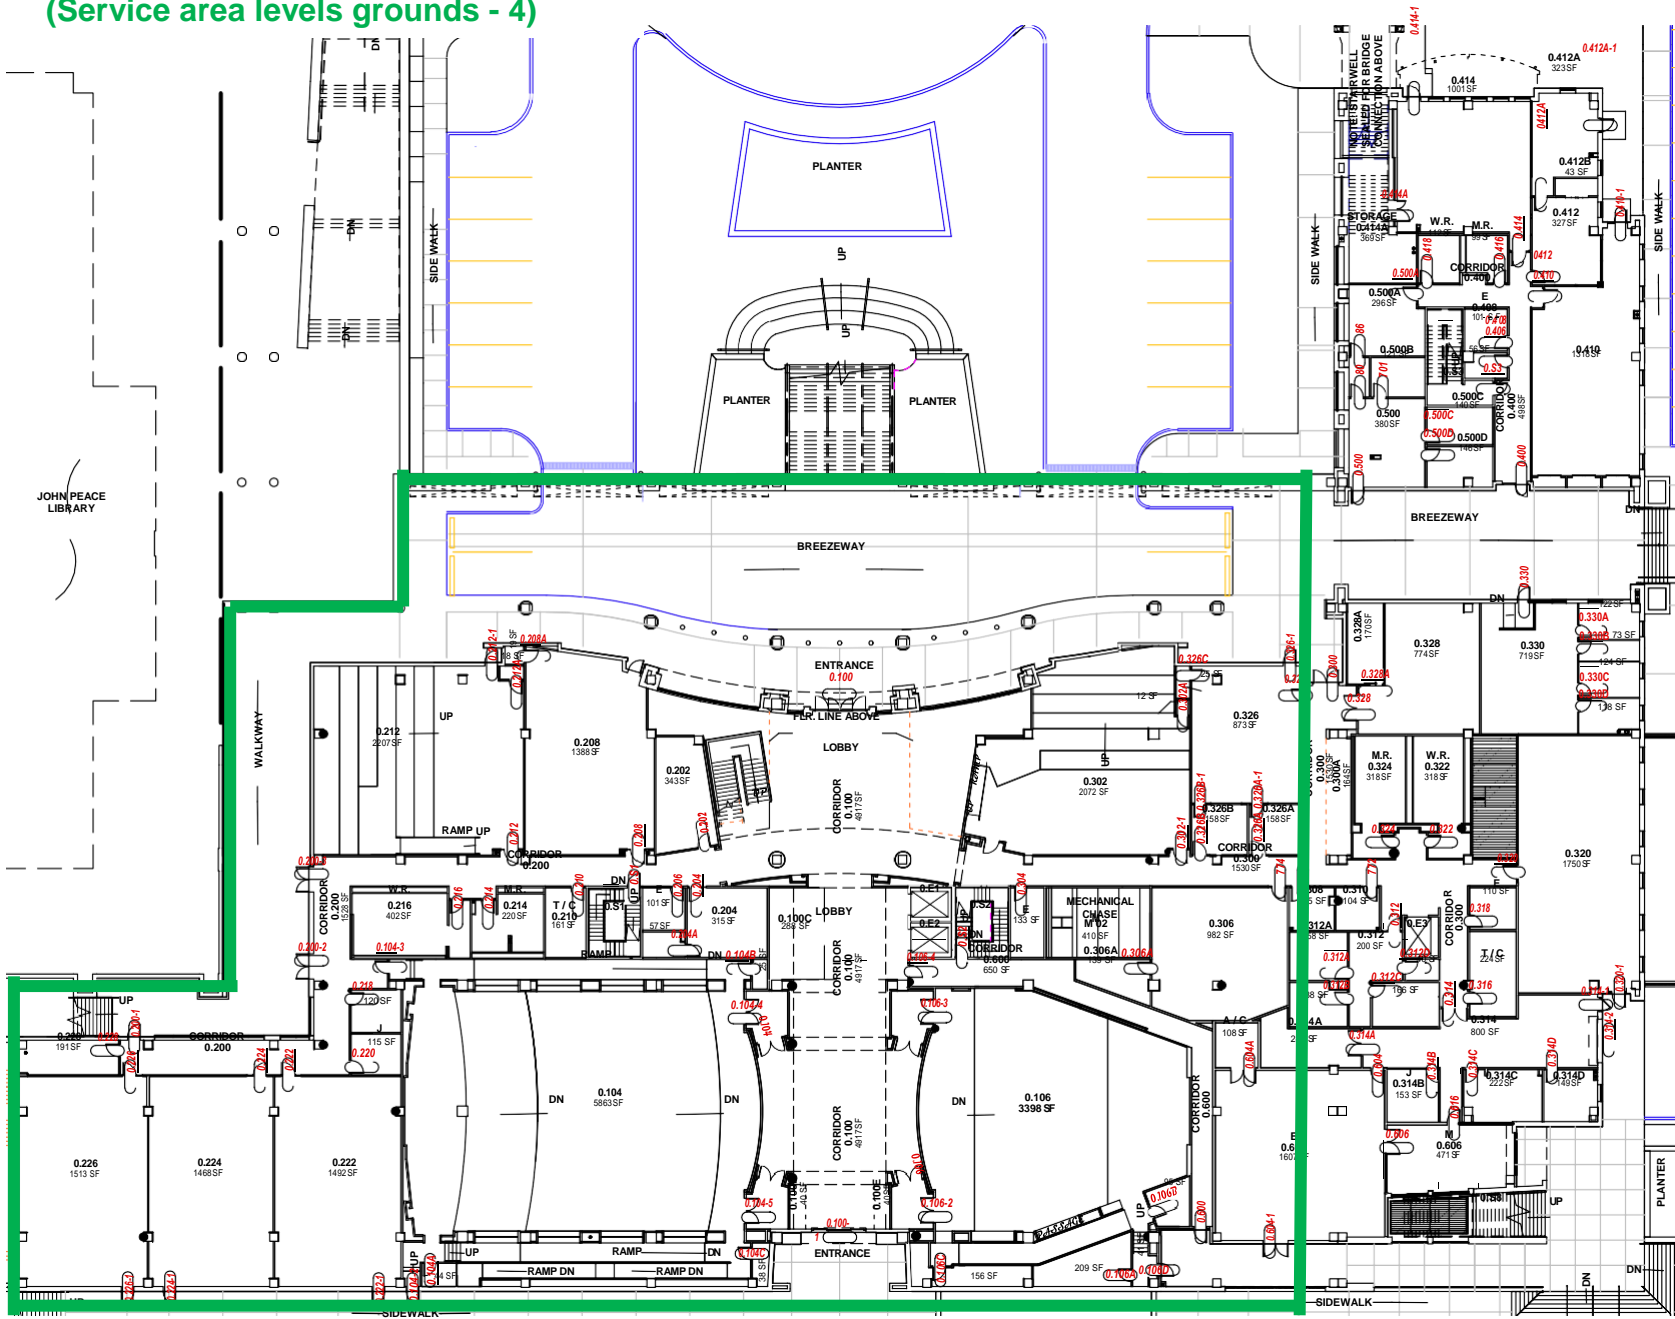

The University of Texas at San Antonio

Facilities Planning & Development  
 One UTSA Circle  
 San Antonio, Texas 78249  
 210.458.4933  
 210.458.4266  
<http://Facilities.utsa.edu>

By acceptance and use of these drawings, the recipient acknowledges the limitation and accuracy of the information being provided by UTSA, and will abide by the following terms and conditions: UTSA CAD files and other drawings are provided as a courtesy. UTSA CAD files/drawings should be viewed for general information only. Existing conditions may vary from what is depicted in these files. They do not necessarily show actual "as-built" conditions. Information provided on general information. The recipient is prohibited from transmittal of these documents to other entities without the express written consent of UTSA.

DATE	UPDATED BY:
3.28.13	JTC
6.16.15	JTC
02.23.16	JTC
11.22.16	JTC
08.11.17	JTC
01.18.18	JTC

BUILDING NAME  
 MAIN BUILDING

BUILDING ADDRESS  
 ONE UTSA CIRCLE  
 ONE UTSA CIRCLE  
 San Antonio, Texas 78249

BUILDING NUMBER 0543  
 KEY PLAN

Floor Plan Ground Level

SHEET NUMBER

SEC-102.1

1 Floor Plan Ground Level  
 SCALE: NTS



By acceptance and use of these drawings, the recipient acknowledges the limitation and accuracy of the information being provided by UTSA, and will abide by the following terms and conditions: UTSA CAD files and other drawings are provided as a courtesy. UTSA CAD files/drawings should be viewed for general information only. Existing conditions may vary from what is depicted in these files. They do not necessarily show actual "as-built" conditions. Information provided on general information. The recipient is prohibited from transmission of these documents to other entities without the express written consent of UTSA.

DATE	UPDATED BY:
3.28.13	JTC
6.16.15	JTC
02.22.16	JTC
10.12.16	JTC
09.14.17	JTC
01.18.18	JTC
01.19.18	JTC

BUILDING NAME  
MAIN BUILDING


BUILDING ADDRESS  
ONE UTSA CIRCLE  
ONE UTSA CIRCLE  
San Antonio, Texas 78249

BUILDING NUMBER 0543  
KEY PLAN

SHEET TITLE

Floor Plan Level 1

SHEET NUMBER

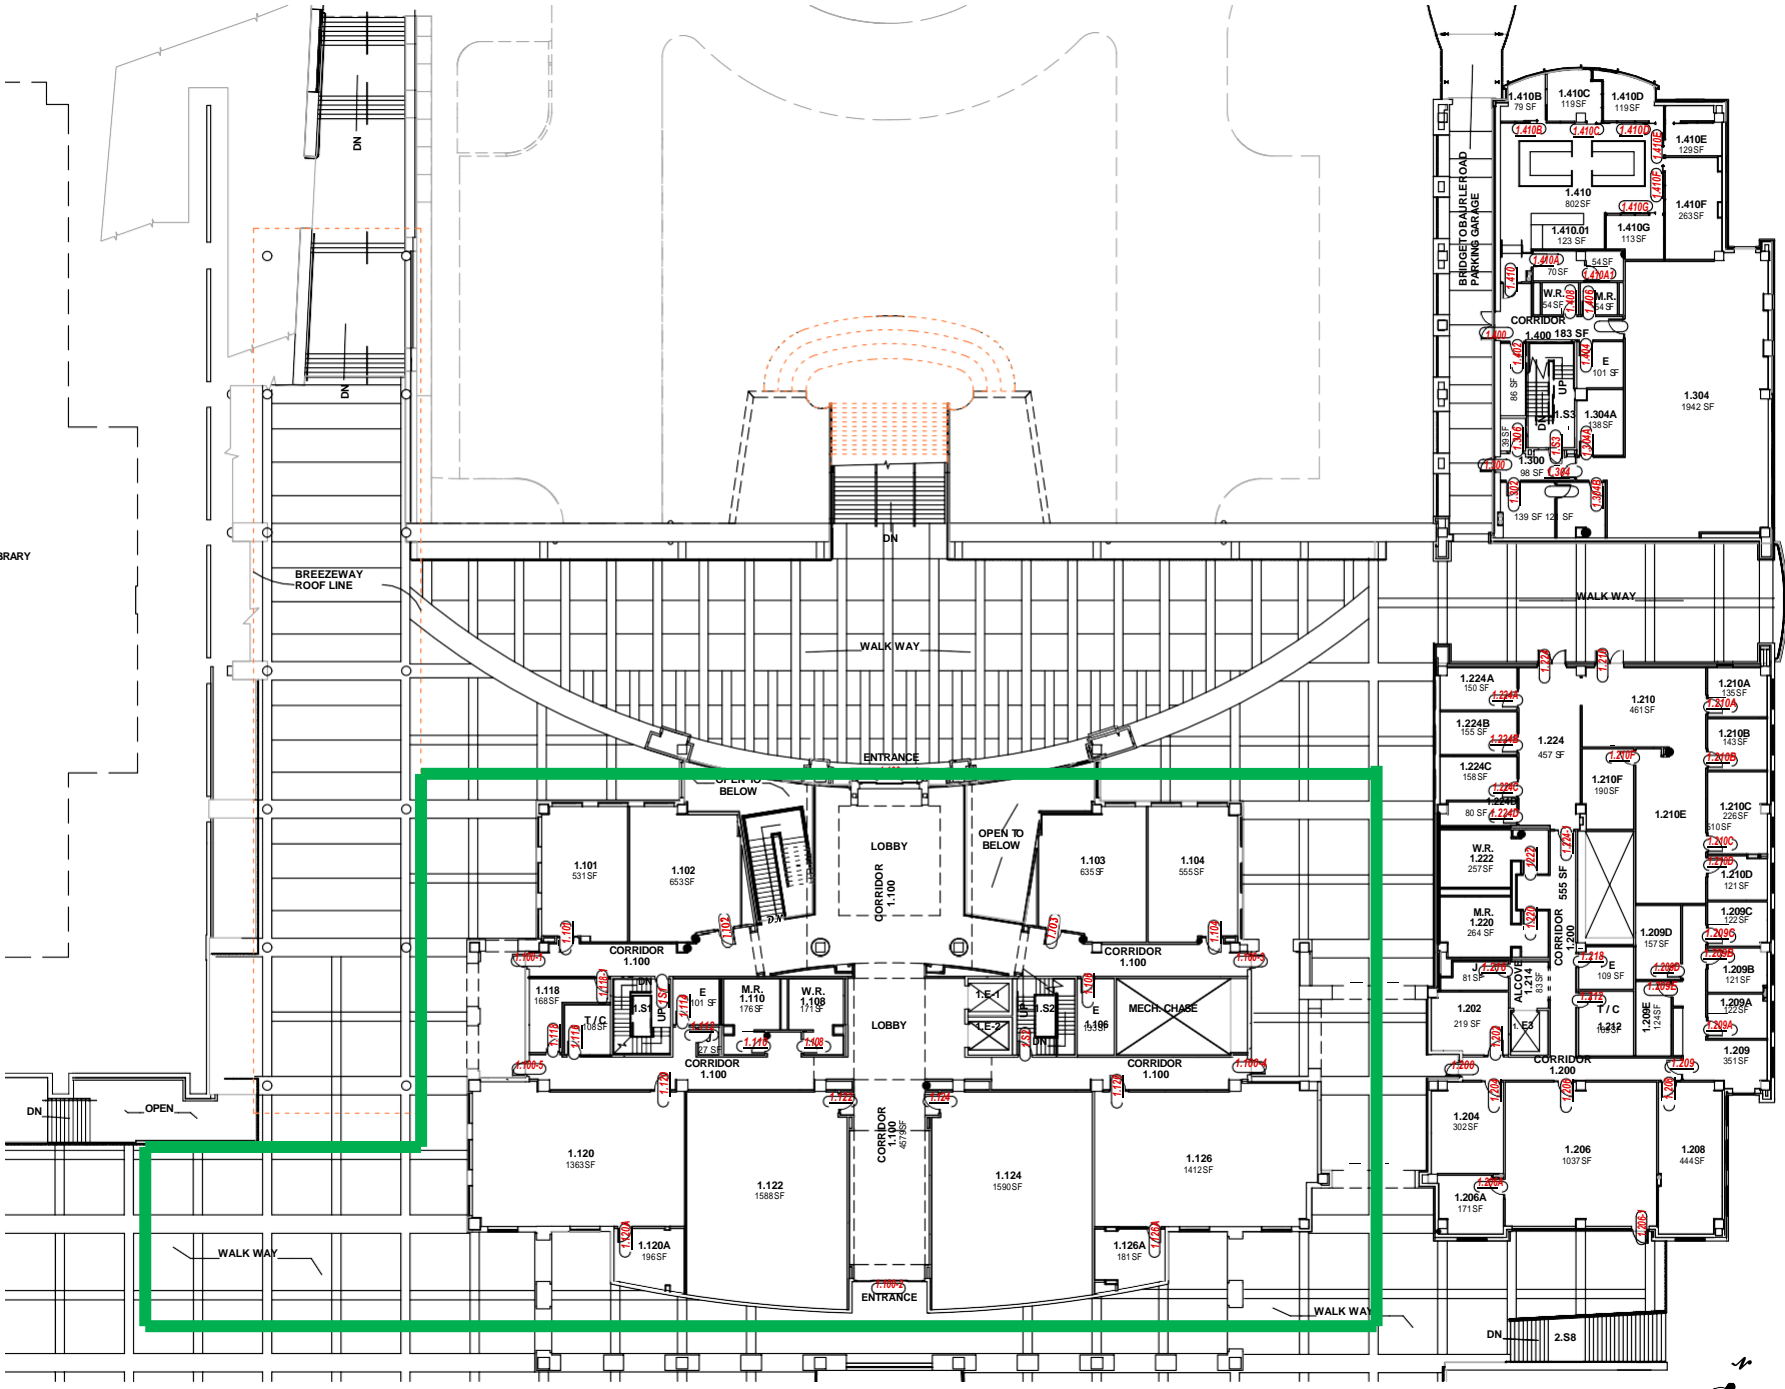

1 Floor Plan Level 1  
SCALE: NTS

By acceptance and use of these drawings, the recipient acknowledges the limitation and accuracy of the information being provided by UTSA, and will abide by the following terms and conditions: UTSA CAD files and other drawings are provided as a courtesy. UTSA CAD files/drawings should be viewed for general information only. Existing conditions may vary from what is depicted in these files. They do not necessarily show actual 'as-built' conditions. Information provided on general information. The recipient is prohibited from transmittal of these documents to other entities without the express written consent of UTSA.

DATE	UPDATED BY:
3.28.13	JTC
6.16.15	JTC
02.19.16	JTC
09.12.17	JTC
01.18.18	JTC
01.19.18	JTC
09.20.18	JTC
05.24.19	JTC
06.03.19	JTC

BUILDING NAME  
 MAIN BUILDING

BUILDING ADDRESS  
 ONE UTSA CIRCLE  
 One UTSA Circle  
 San Antonio, Texas 78249


BUILDING NUMBER 0543  
 KEY PLAN

SHEET TITLE

Floor Plan Level 2

SHEET NUMBER

**SEC-104.1**  
 PAGE#68

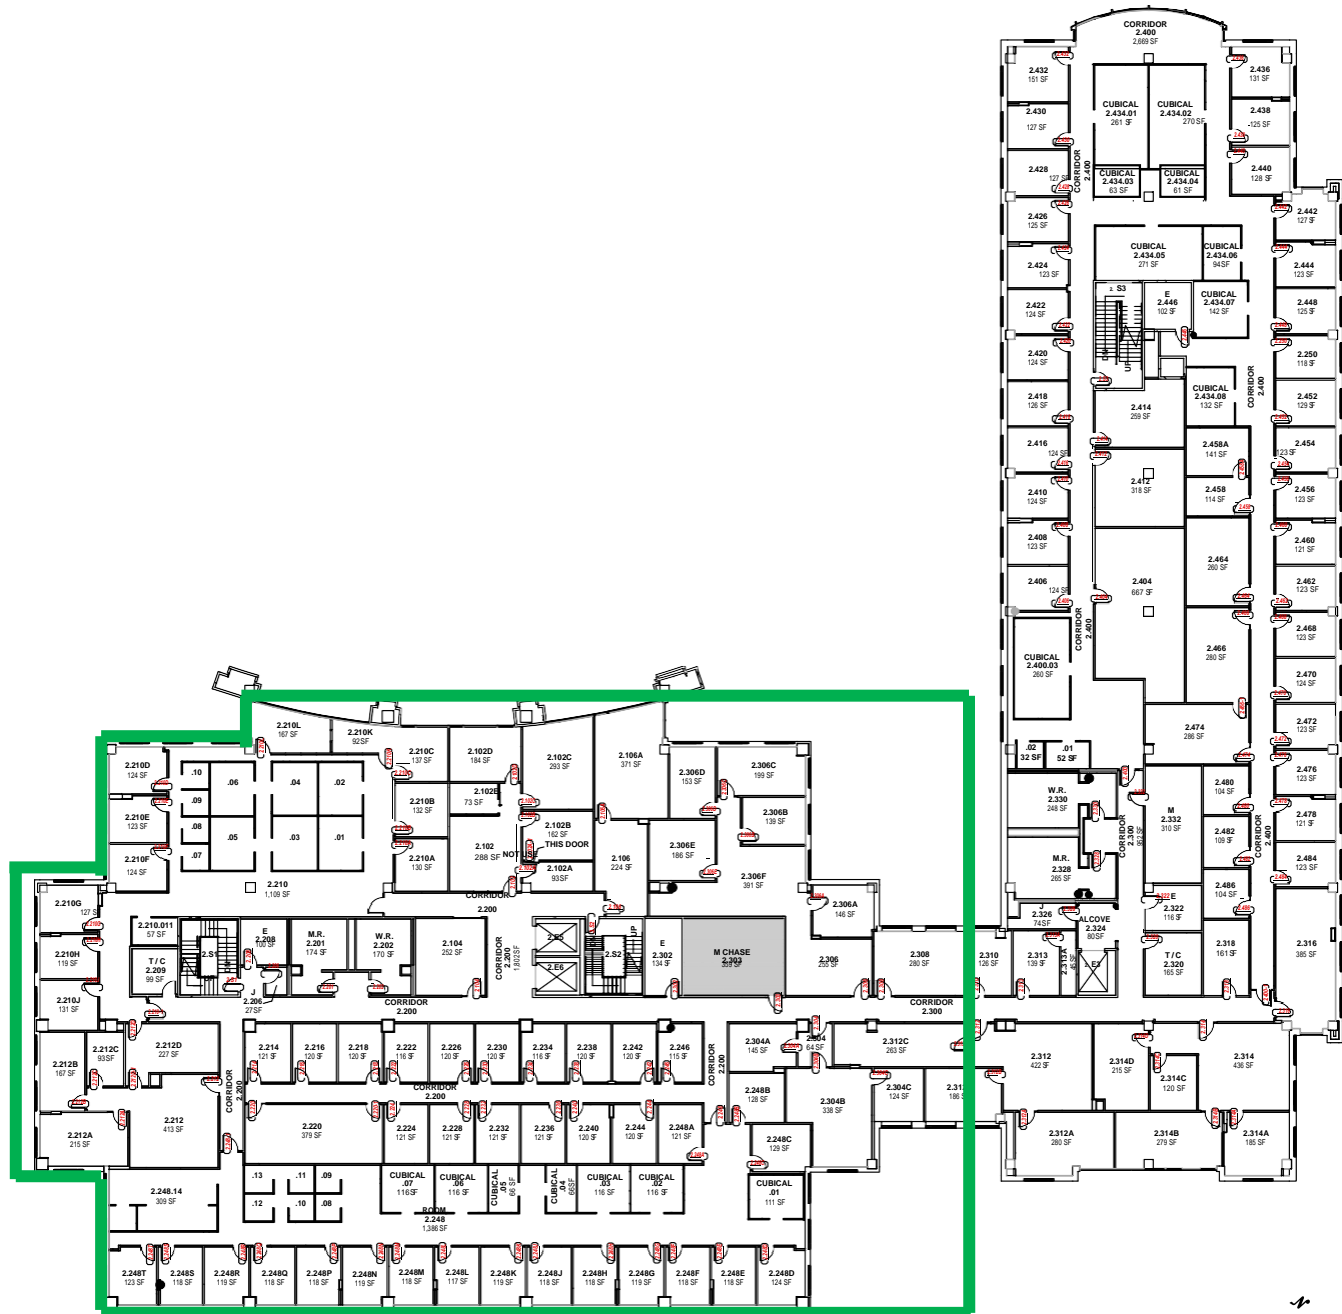


1 Floor Plan Level 2  
 SCALE: NTS



By acceptance and use of these drawings, the recipient acknowledges the limitation and accuracy of the information being provided by UTSA, and will abide by the following terms and conditions: UTSA CAD files and other drawings are provided as a courtesy. UTSA CAD files/drawings should be viewed for general information only. Existing conditions may vary from what is depicted in these files. They do not necessarily show actual "as-built" conditions. Information provided on general information. The recipient is prohibited from transmittal of these documents to other entities without the express written consent of UTSA.

DATE	UPDATED BY:
3.29.13	JTC
5.14.15	JTC
02.17.16	JTC
01.17.17	JTC
02.07.17	JTC
02.27.17	JTC
05.02.17	JTC
08.12.17	JTC
09.28.18	JTC
08.28.18	JTC
01.29.19	JTC
04.22.19	JTC
06.03.19	JTC
06.04.19	JTC

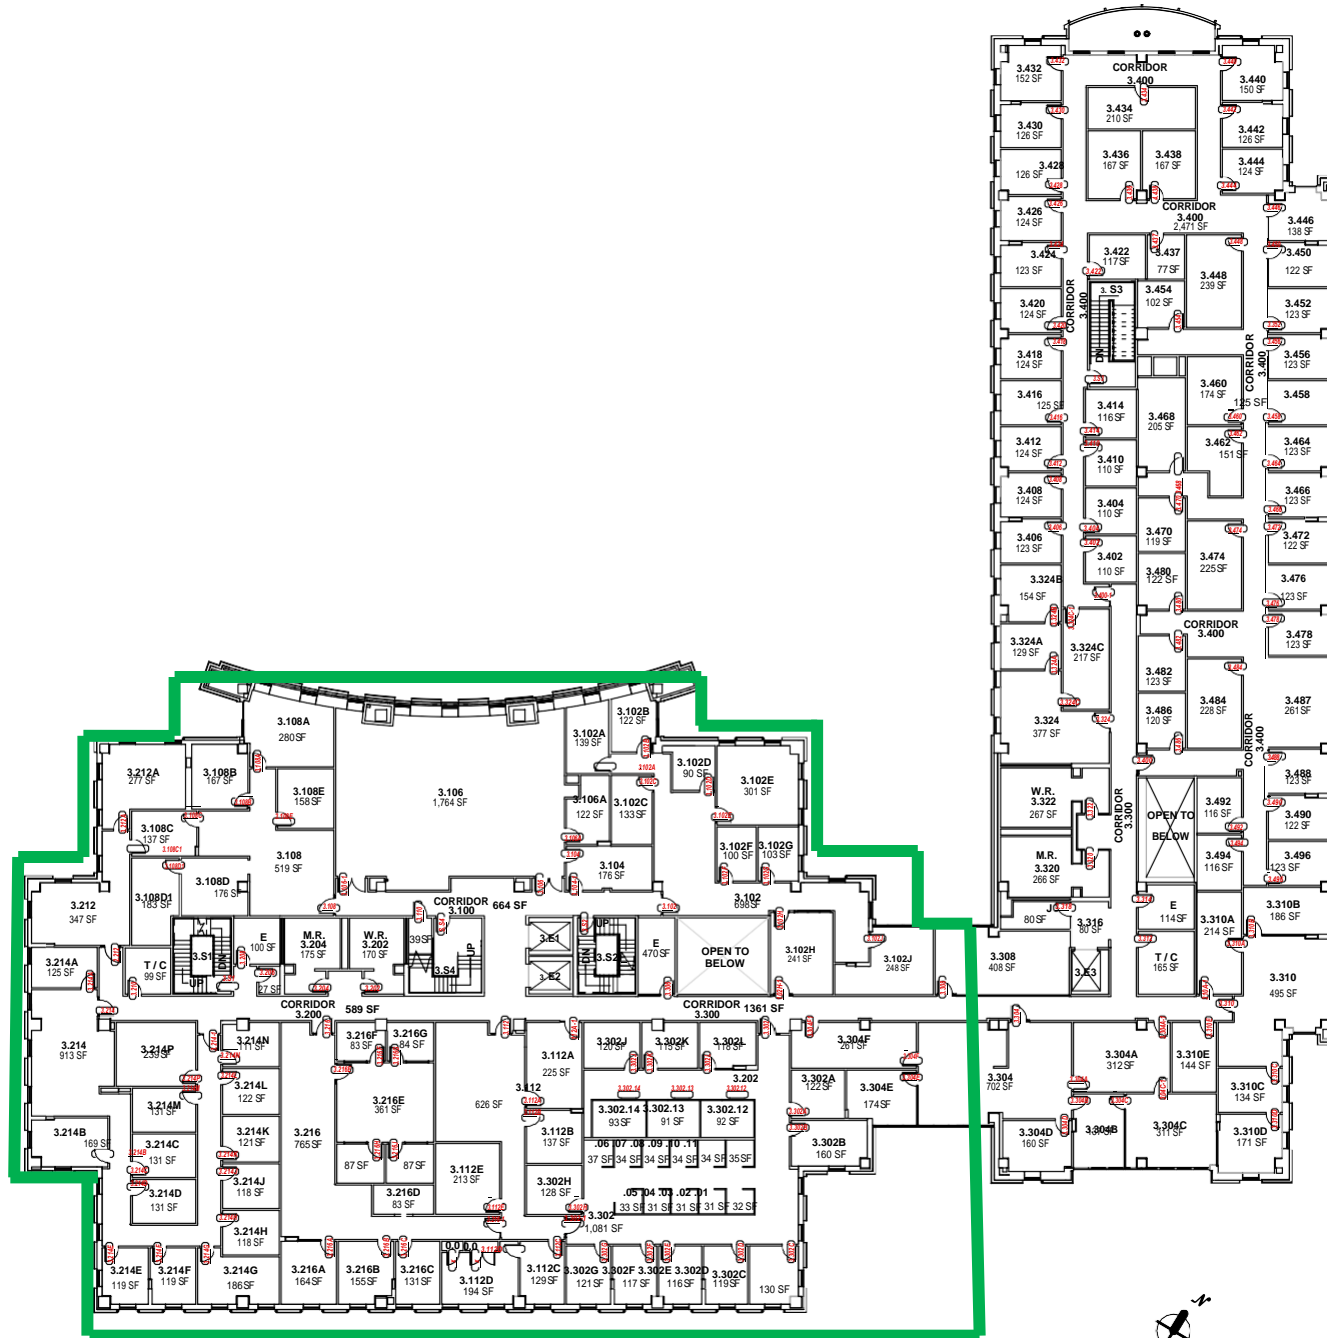

1 Floor Plan Level 3  
 SCALE: NTS

BUILDING NAME  
 MAIN BUILDING

BUILDING ADDRESS  
 ONE UTSA CIRCLE  
 One UTSA Circle  
 San Antonio, Texas 78249

BUILDING NUMBER 0543  
 KEY PLAN

By acceptance and use of these drawings, the recipient acknowledges the limitation and accuracy of the information being provided by UTSA, and will abide by the following terms and conditions: UTSA CAD files and other drawings are provided as a courtesy. UTSA CAD files/drawings should be viewed for general information only. Existing conditions may vary from what is depicted in these files. They do not necessarily show actual "as-built" conditions. Information provided on general information. The recipient is prohibited from transmittal of these documents to other entities without the express written consent of UTSA.

DATE	UPDATED BY:
3.29.13	JTC
6.16.15	JTC
02.01.16	JTC
02.15.16	JTC
09.12.17	JTC
01.18.18	JTC
01.19.18	JTC
12.14.18	JTC
01.29.19	JTC

BUILDING NAME  
 MAIN BUILDING

BUILDING ADDRESS  
 ONE UTSA CIRCLE  
 One UTSA Circle  
 San Antonio, Texas 78249


BUILDING NUMBER 0543

KEY PLAN

SHEET TITLE

Floor Plan Level 4

SHEET NUMBER

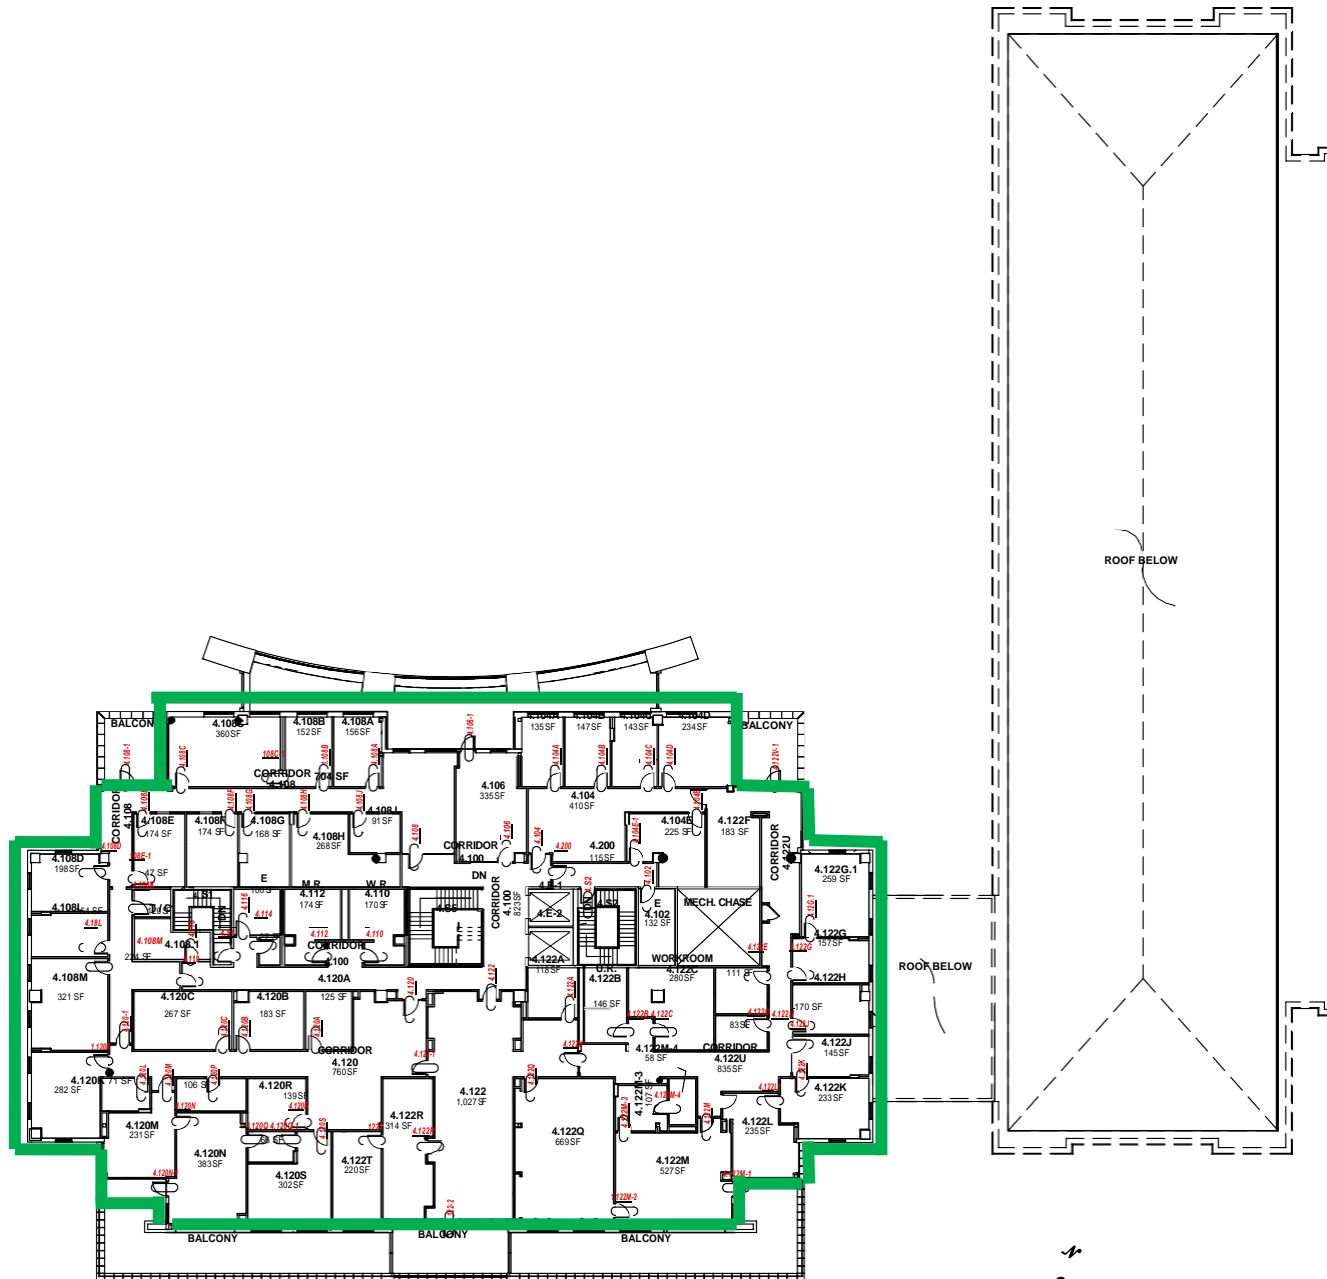

Floor Plan Level 4

SCALE: NTS