


By acceptance and use of these drawings, the recipient acknowledges the limitation and Accuracy of the information being provided by UTSA, and will abide by the following terms and conditions: UTSA CAD files and other drawings are provided as a courtesy. UTSA CAD files/drawings should be viewed for general information only. Existing conditions may vary from what is depicted in these files. They do not necessarily show actual "as-built" conditions. Information provided on general information. The recipient is prohibited from transmittal of these documents to other entities without the express written consent of UTSA.

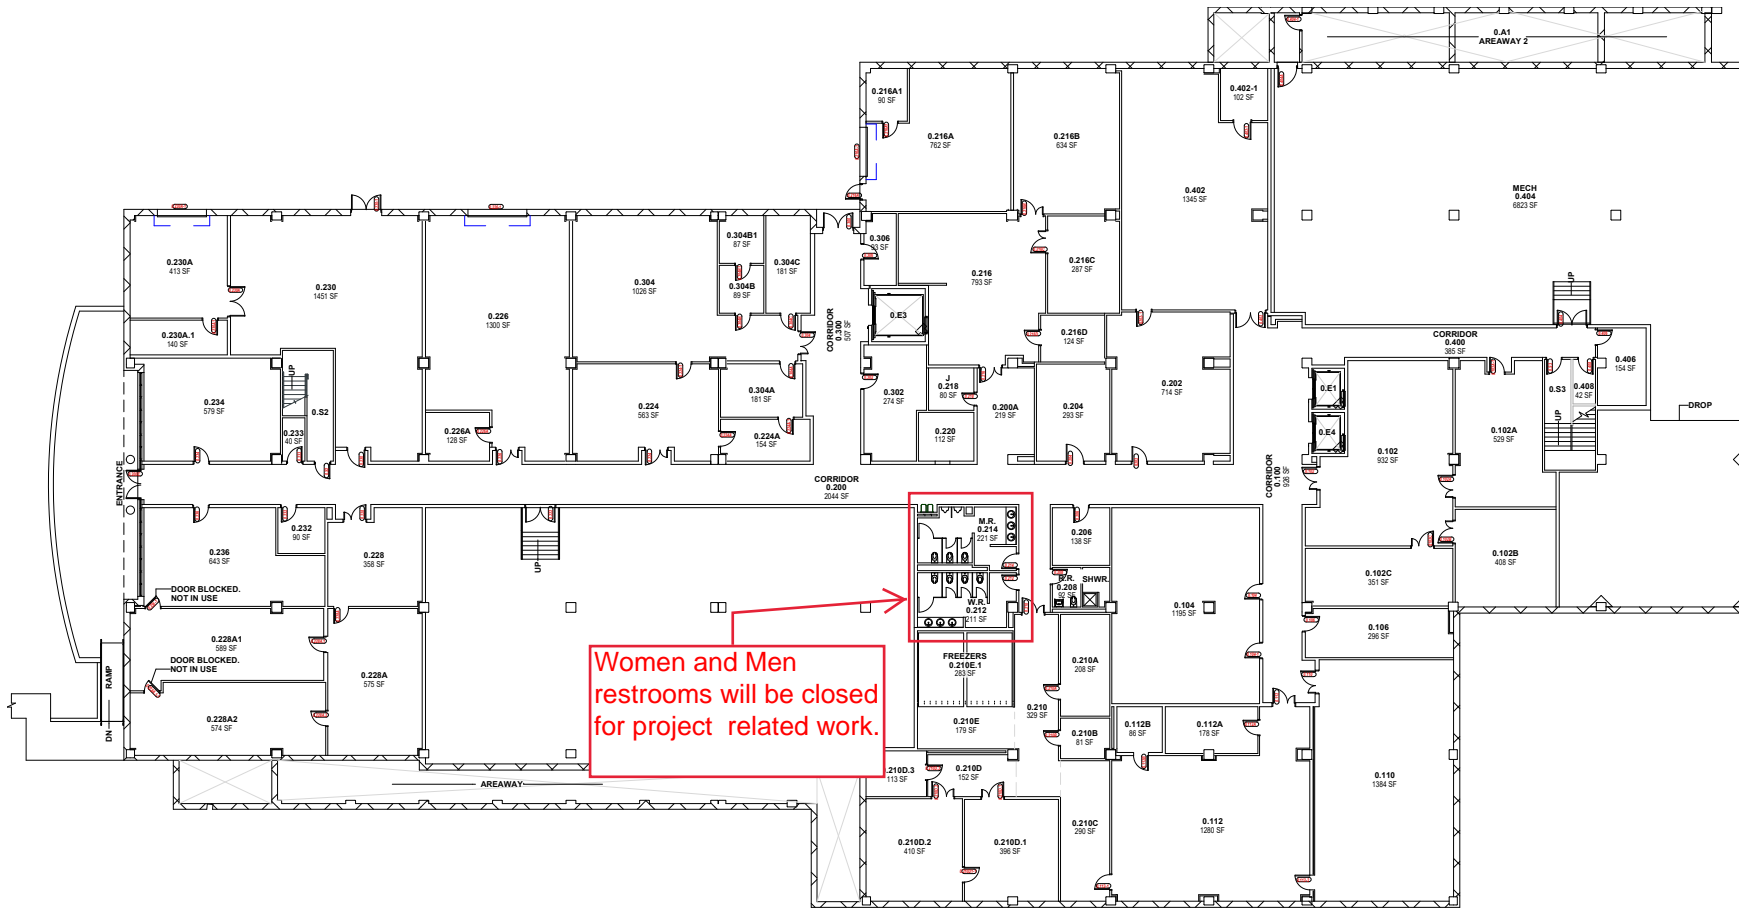

Women and Men restrooms will be closed for project related work.

DATE:	UPDATED BY:
08.30.17	JTC
01.18.18	JTC
03.05.18	JTC
03.14.19	JTC
10.09.19	MBB
04.01.20	JTC
08.21.20	JTC

BUILDING NAME
 BIOTECHNOLOGY SCIENCE AND ENGINEERING BUILDING

BUILDING ADDRESS
 Main Campus
 One UTSA CIRCLE
 San Antonio, Tx. 78249

BUILDING NUMBER 0555
 KEY PLAN



1 Floor Plan Sub-Level
 SCALE: NTS

SHEET TITLE
 FLOOR PLAN SUB LEVEL
 SHEET NUMBER