

By acceptance and use of these drawings, the recipient acknowledges the limitation and accuracy of the information being provided by UTSA, and will abide by the following terms and conditions: UTSA CAD files and other drawings are provided as a courtesy. UTSA CAD files/drawings should be viewed for general information only. Existing conditions may vary from what is depicted in these files. They do not necessarily show actual "as-built" conditions. Information provided on general information. The recipient is prohibited from transmittal of these documents to other entities without the express written consent of UTSA.

DATE	UPDATED BY:
09.01.17	JTC
01.18.18	DT
01.25.18	DT
03.09.18	JTC
05.10.18	JTC
05.11.18	JTC
10.11.18	JTC
12.17.18	JTC
01.24.19	JTC
03.15.19	JTC
03.18.19	JTC
09.06.19	MBB
05.01.20	JTC
05.04.20	JTC
06.16.20	JTC
08.19.20	JTC

BUILDING NAME
JOHN PEACE LIBRARY

BUILDING ADDRESS
MAIN CAMPUS
One UTSA Circle
San Antonio, Texas 78249

BUILDING NUMBER 0542
KEY PLAN


SHEET TITLE

FLOOR PLAN LEVEL 1

SHEET NUMBER

JPL-1

PAGE#60

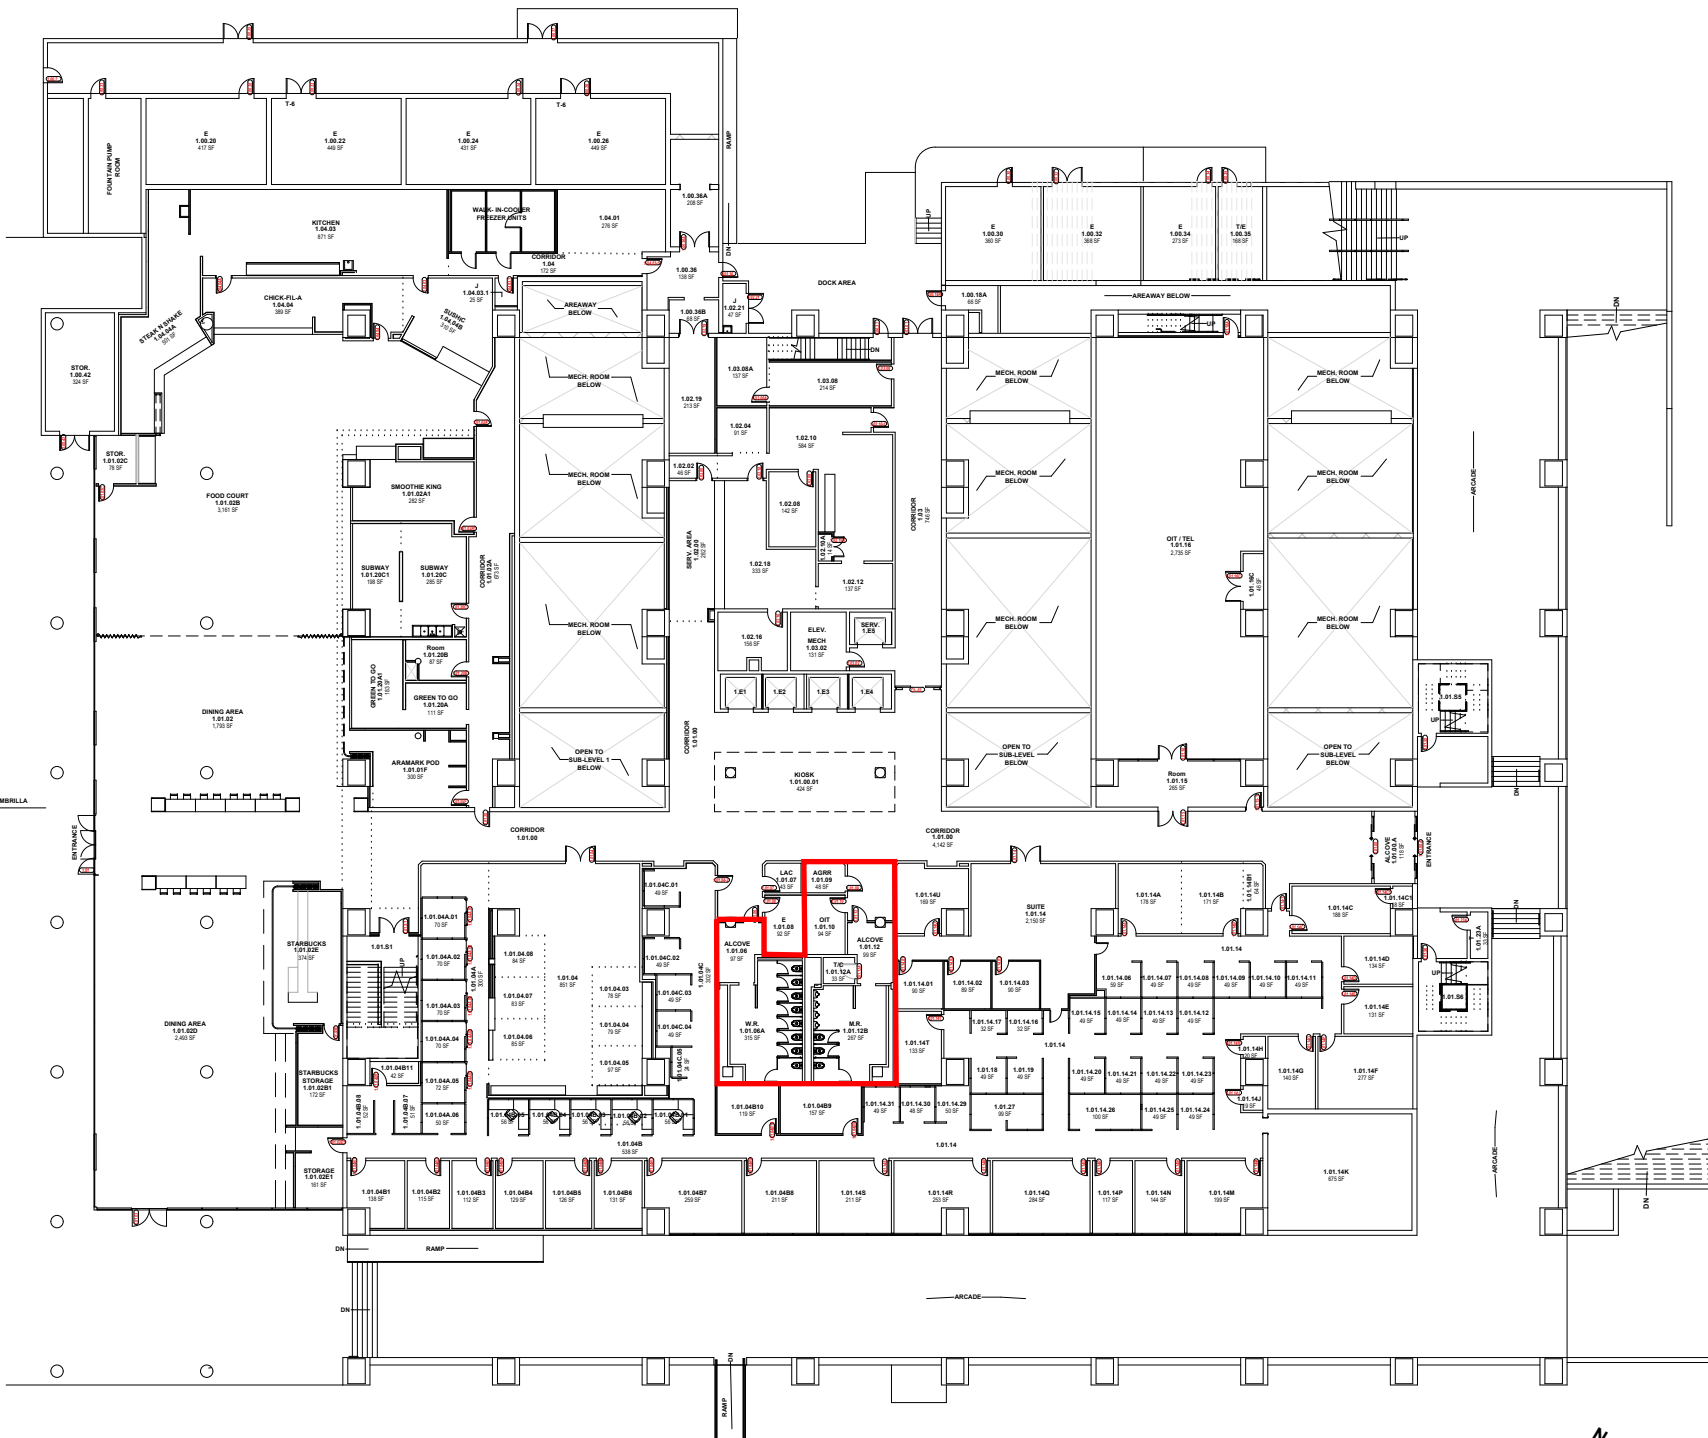

1

Floor Plan Level 1

SCALE: NTS