

By acceptance and use of these drawings, the recipient acknowledges the limitation and accuracy of the information being provided by UTSA, and will advise by the following terms and conditions: UTSA CAD files and other drawings are provided as a courtesy. UTSA CAD files/drawings should be viewed for general information only. Existing conditions may vary from what is depicted in these files. They do not necessarily show actual "as-built" conditions. Information provided on general information. The recipient is prohibited from transmittal of these documents to other entities without the express written consent of UTSA.

DATE	UPDATED BY:
09.17.14	JTC
02.10.16	JTC
04.18.16	JTC

BUILDING NAME  
 PETER T FLAWN BUILDING


BUILDING ADDRESS  
 MAIN CAMPUS  
 One UTSA Circle  
 San Antonio, Texas 78249

BUILDING NUMBER  
 KEY PLAN

SHEET TITLE

Level Two  
 Sheet Size A

SHEET NUMBER

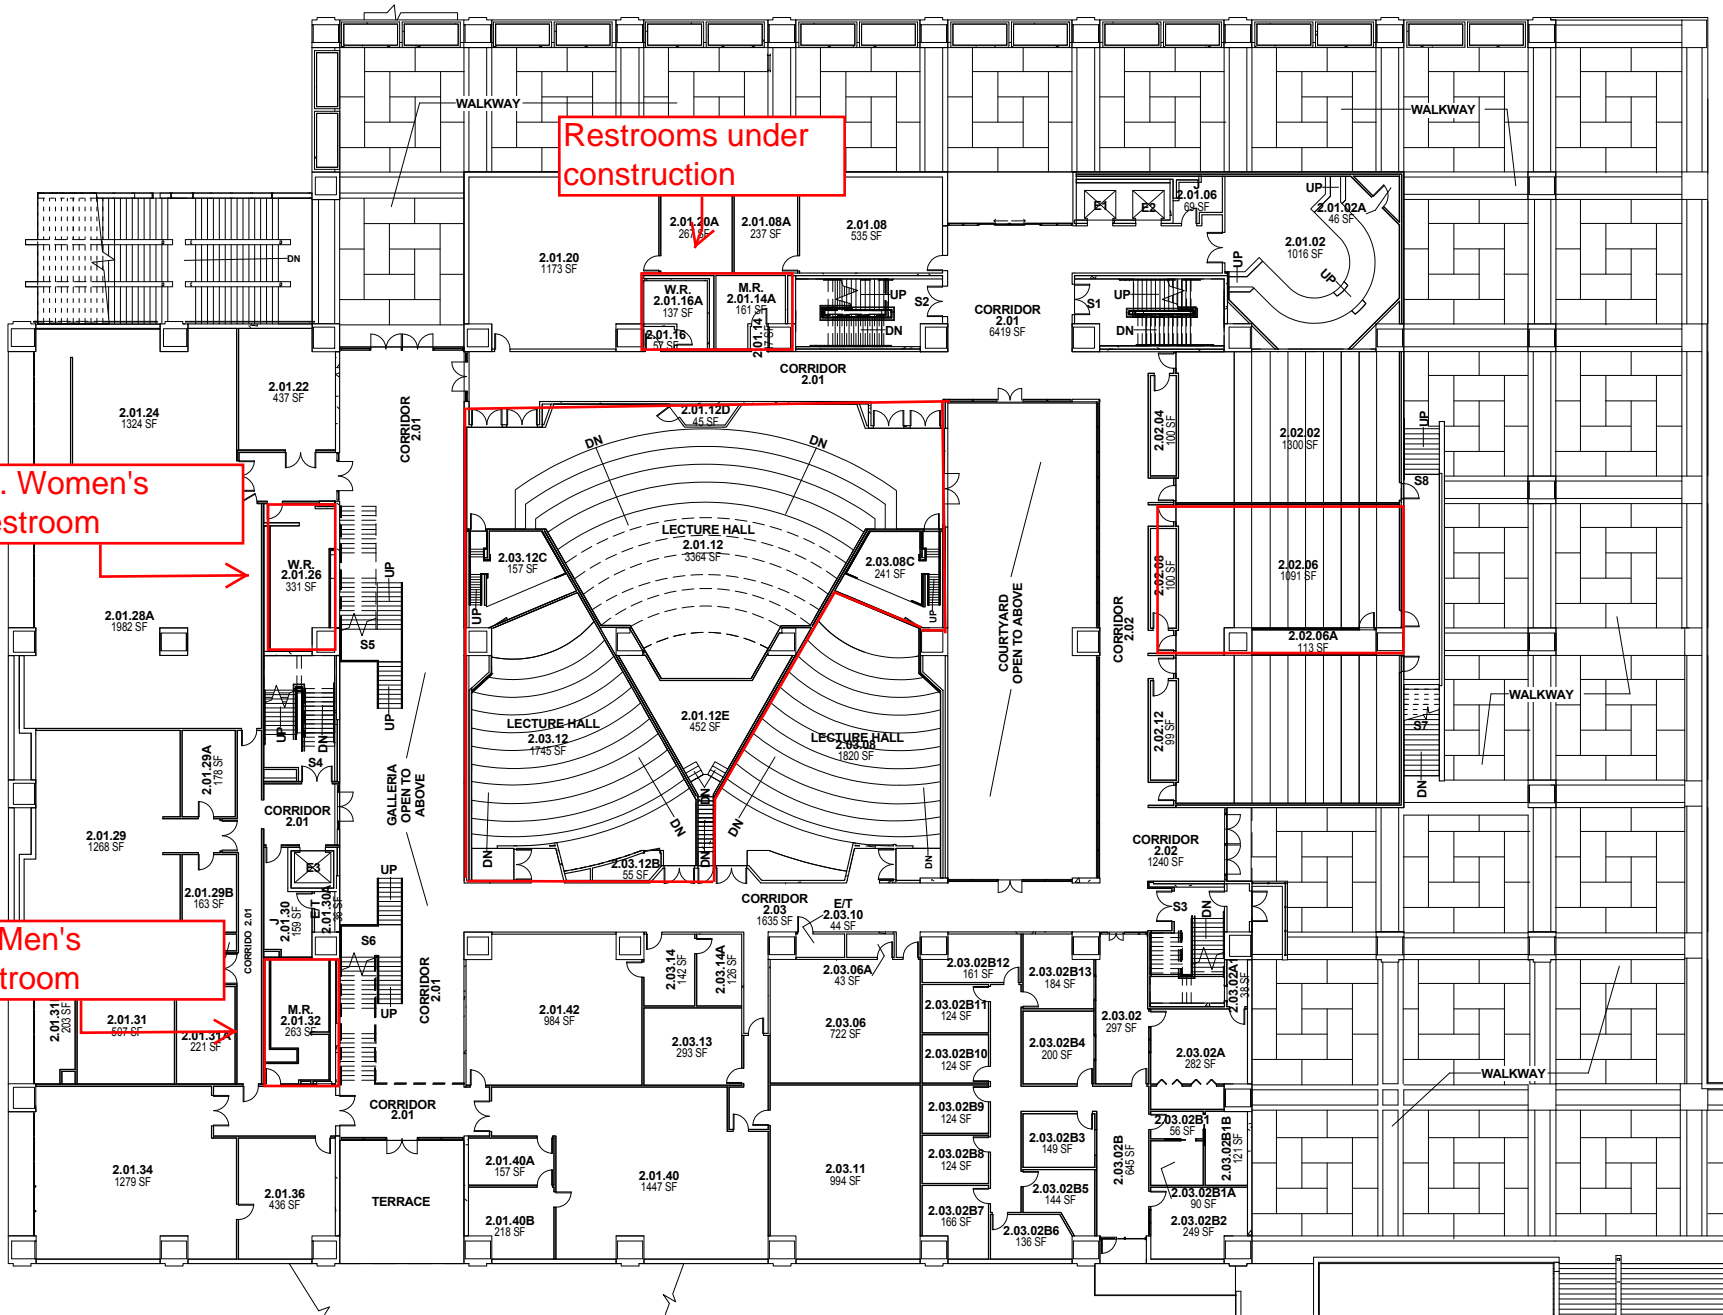

Alt. Women's Restroom

Alt. Men's Restroom

Restrooms under construction

