


4/25/2017 6:04:01 AM
\\denpwp01\pww\cs\jobs\596\283526\225522*44\FRIO*ICP*PH3*MOD_DT.dgn

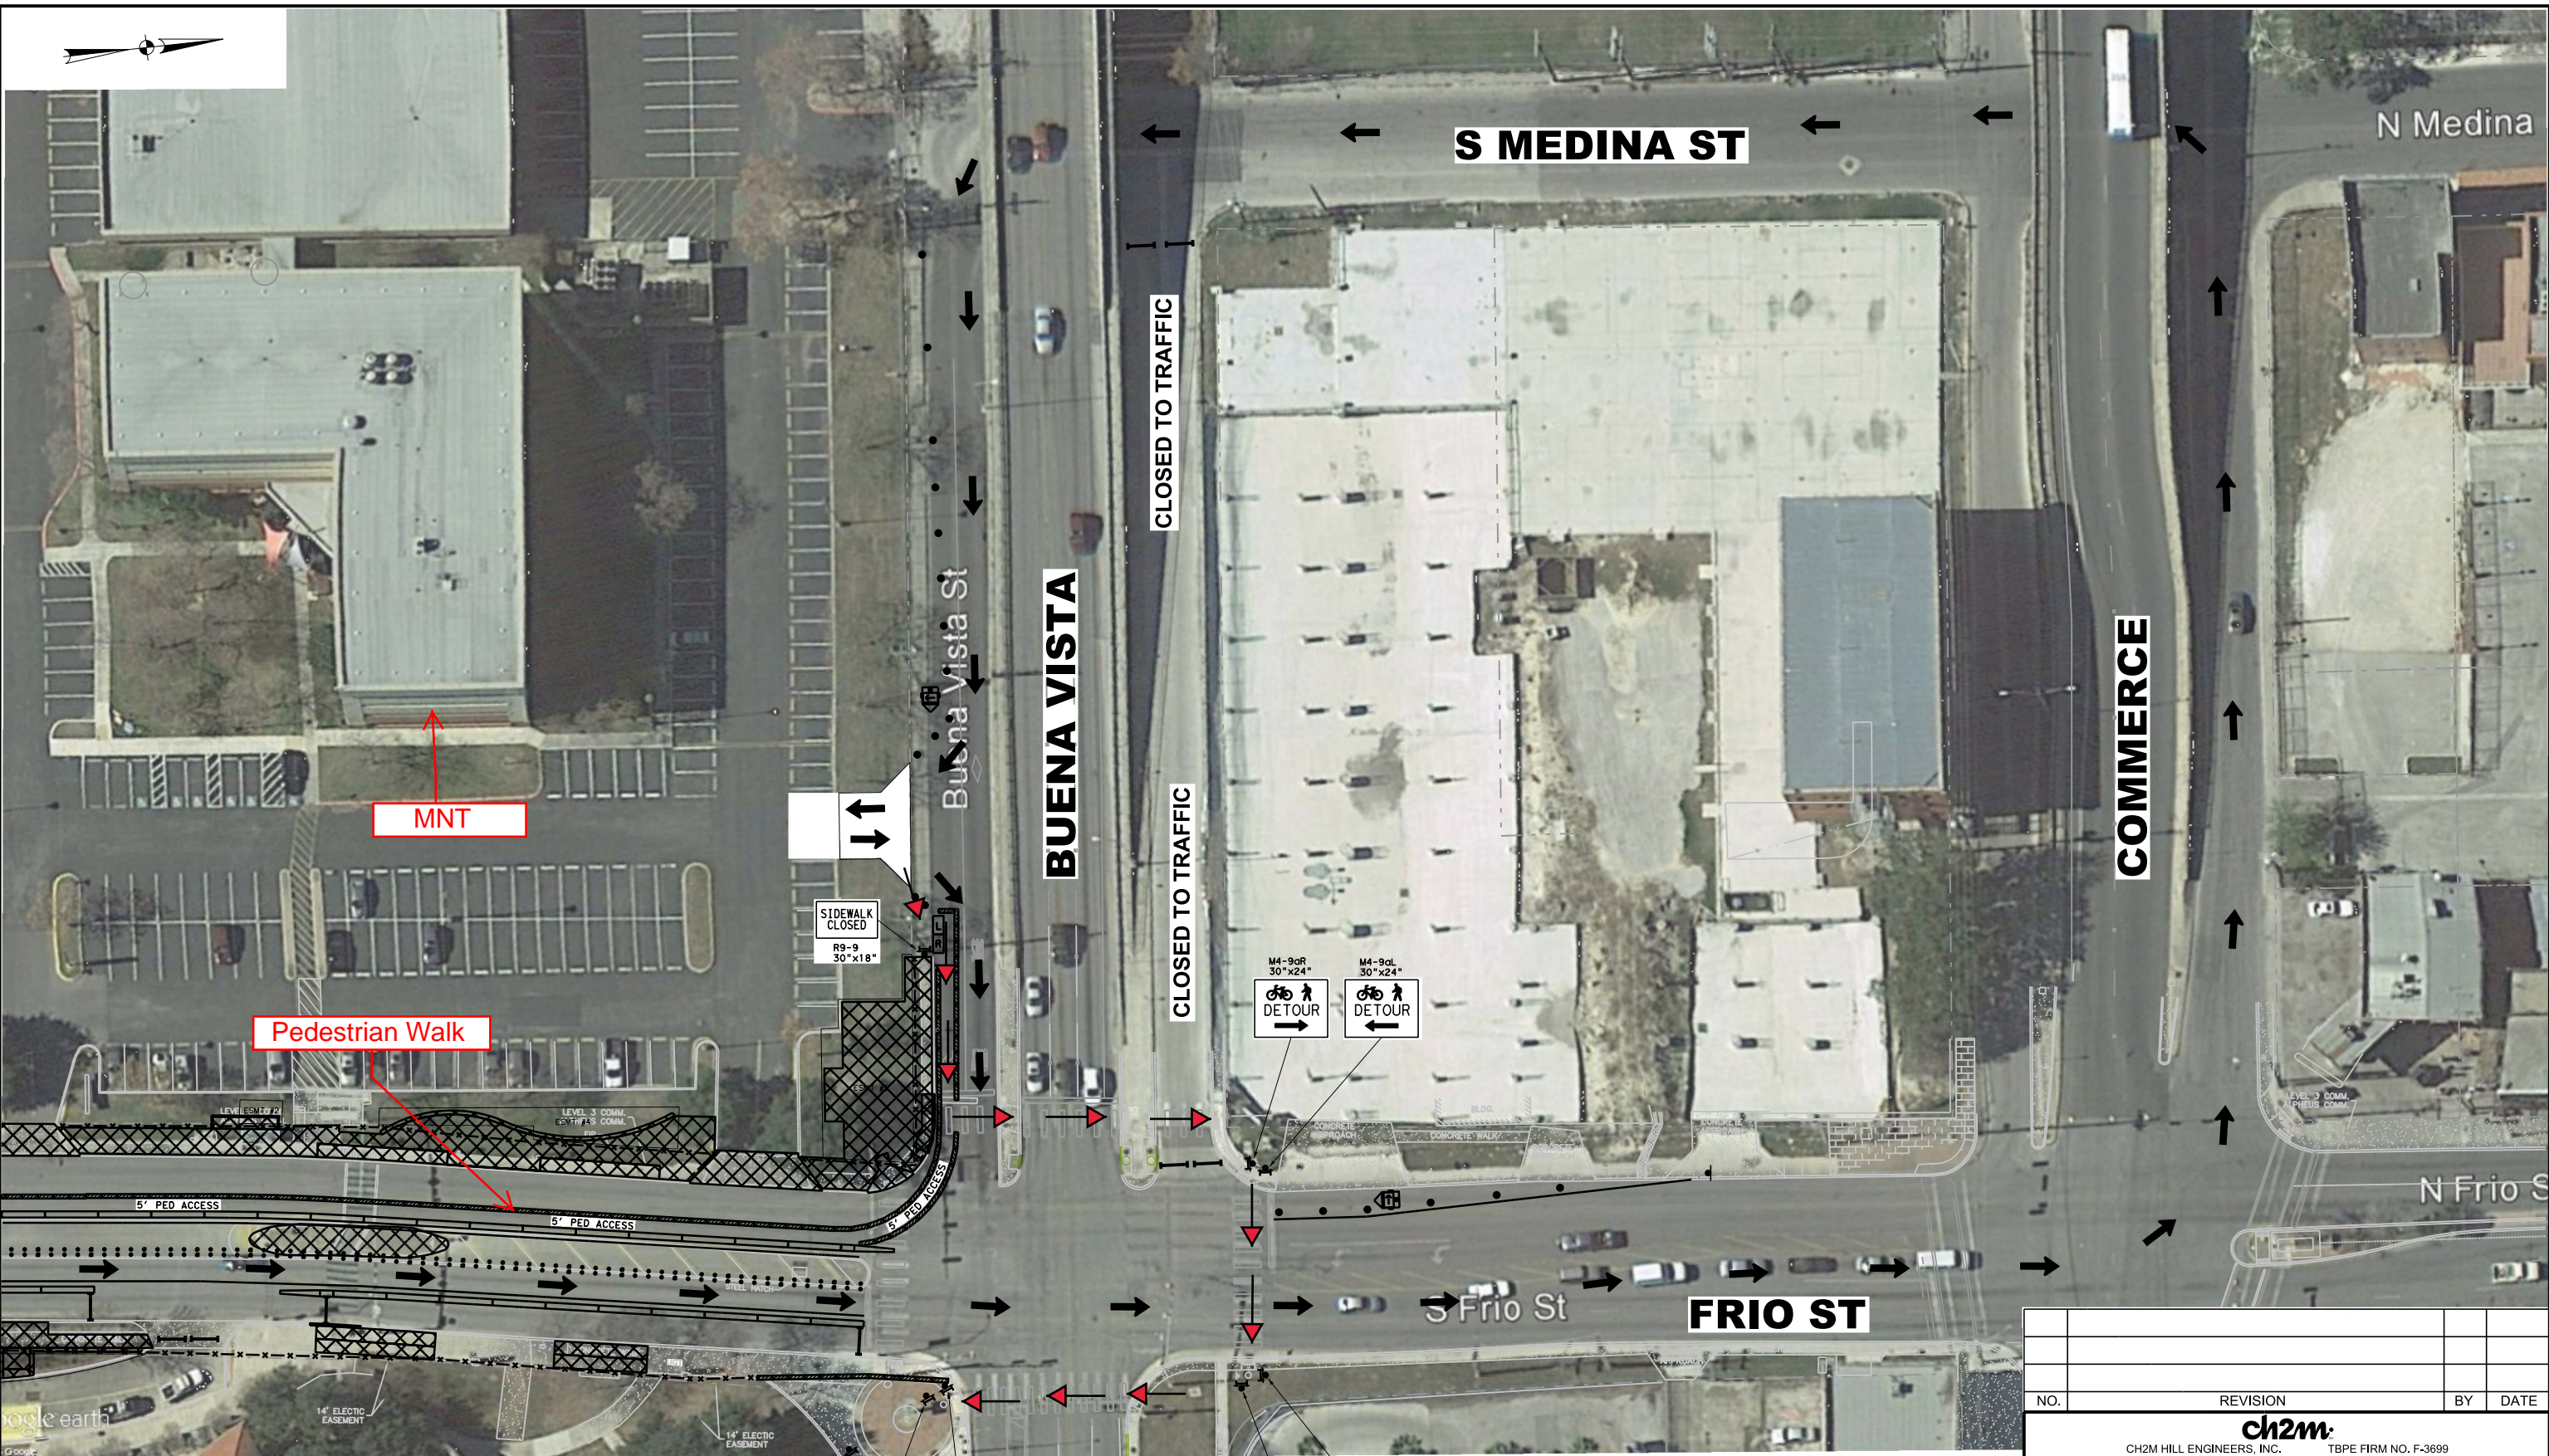

MNT

Pedestrian Walk

S MEDINA ST

N Medina

BUENA VISTA

COMMERCE

FRIO ST

N Frio St

SIDEWALK CLOSED
R9-9
30"x18"

SIDEWALK CLOSED
CROSS HERE
R9-11aR
24"x12"


DETOUR
M4-9aR
30"x24"

DETOUR
M4-9aR
30"x24"

DETOUR
M4-9aL
30"x24"

CLOSED TO TRAFFIC

CLOSED TO TRAFFIC

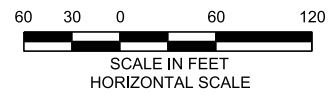

NO.	REVISION	BY	DATE
ch2m CH2M HILL ENGINEERS, INC. TBPE FIRM NO. F-3699 9311 SAN PEDRO AVE, SUITE 800 SAN ANTONIO, TX 78216 PHONE: 210 377-3081 FAX: 210 349-8944 WWW.CH2M.COM			
CITY OF SAN ANTONIO CAPITAL IMPROVEMENTS MANAGEMENT SERVICES DEPARTMENT FRIO STREET - CESAR CHAVEZ TO HOUSTON STREET UTSA PARKING TRAFFIC DETOUR			
PROJECT NO.:	40-00304, 40-00300	DATE:	04/24/17
DRWN. BY:	J. SAUVE	DSGN. BY:	J. SAUVE
CHKD. BY:	M. TIMMERMAN	SHEET NO.:	of