

THIS DOCUMENT IS INCOMPLETE AND IS NOT TO BE USED FOR REGULATORY, APPROVAL, PERMIT, OR CONSTRUCTION. CHESNEY MORALES & ASSOCIATES, INC. RICHARD G. MORAL, P.E. TEXAS REG. 6106 58


| REVISIONS | | |
|-----------|------|-------------|
| NO | DATE | DESCRIPTION |
| | | |
| | | |
| | | |

MAIN BUILDING
TEMPORARY REMEDIATION OF GUARDRAIL
UNIVERSITY OF TEXAS AT SAN ANTONIO
 ONE UTSA CIRCLE SAN ANTONIO, TEXAS 78249

cmp
 chesneymoralespartners, inc.
 architecture/interior design
 4901 Broadway, Suite 2501 San Antonio, Texas 78209
 210.828.9481 | 210.828.9719 | TBAE Firm Reg BR1010
 chesneymorales.com

JOB NO: 1807
 DATE: 08.30.18
 DRAWN BY: JES STAFF
 CHECKED BY: JHH


SHEET
S1.2

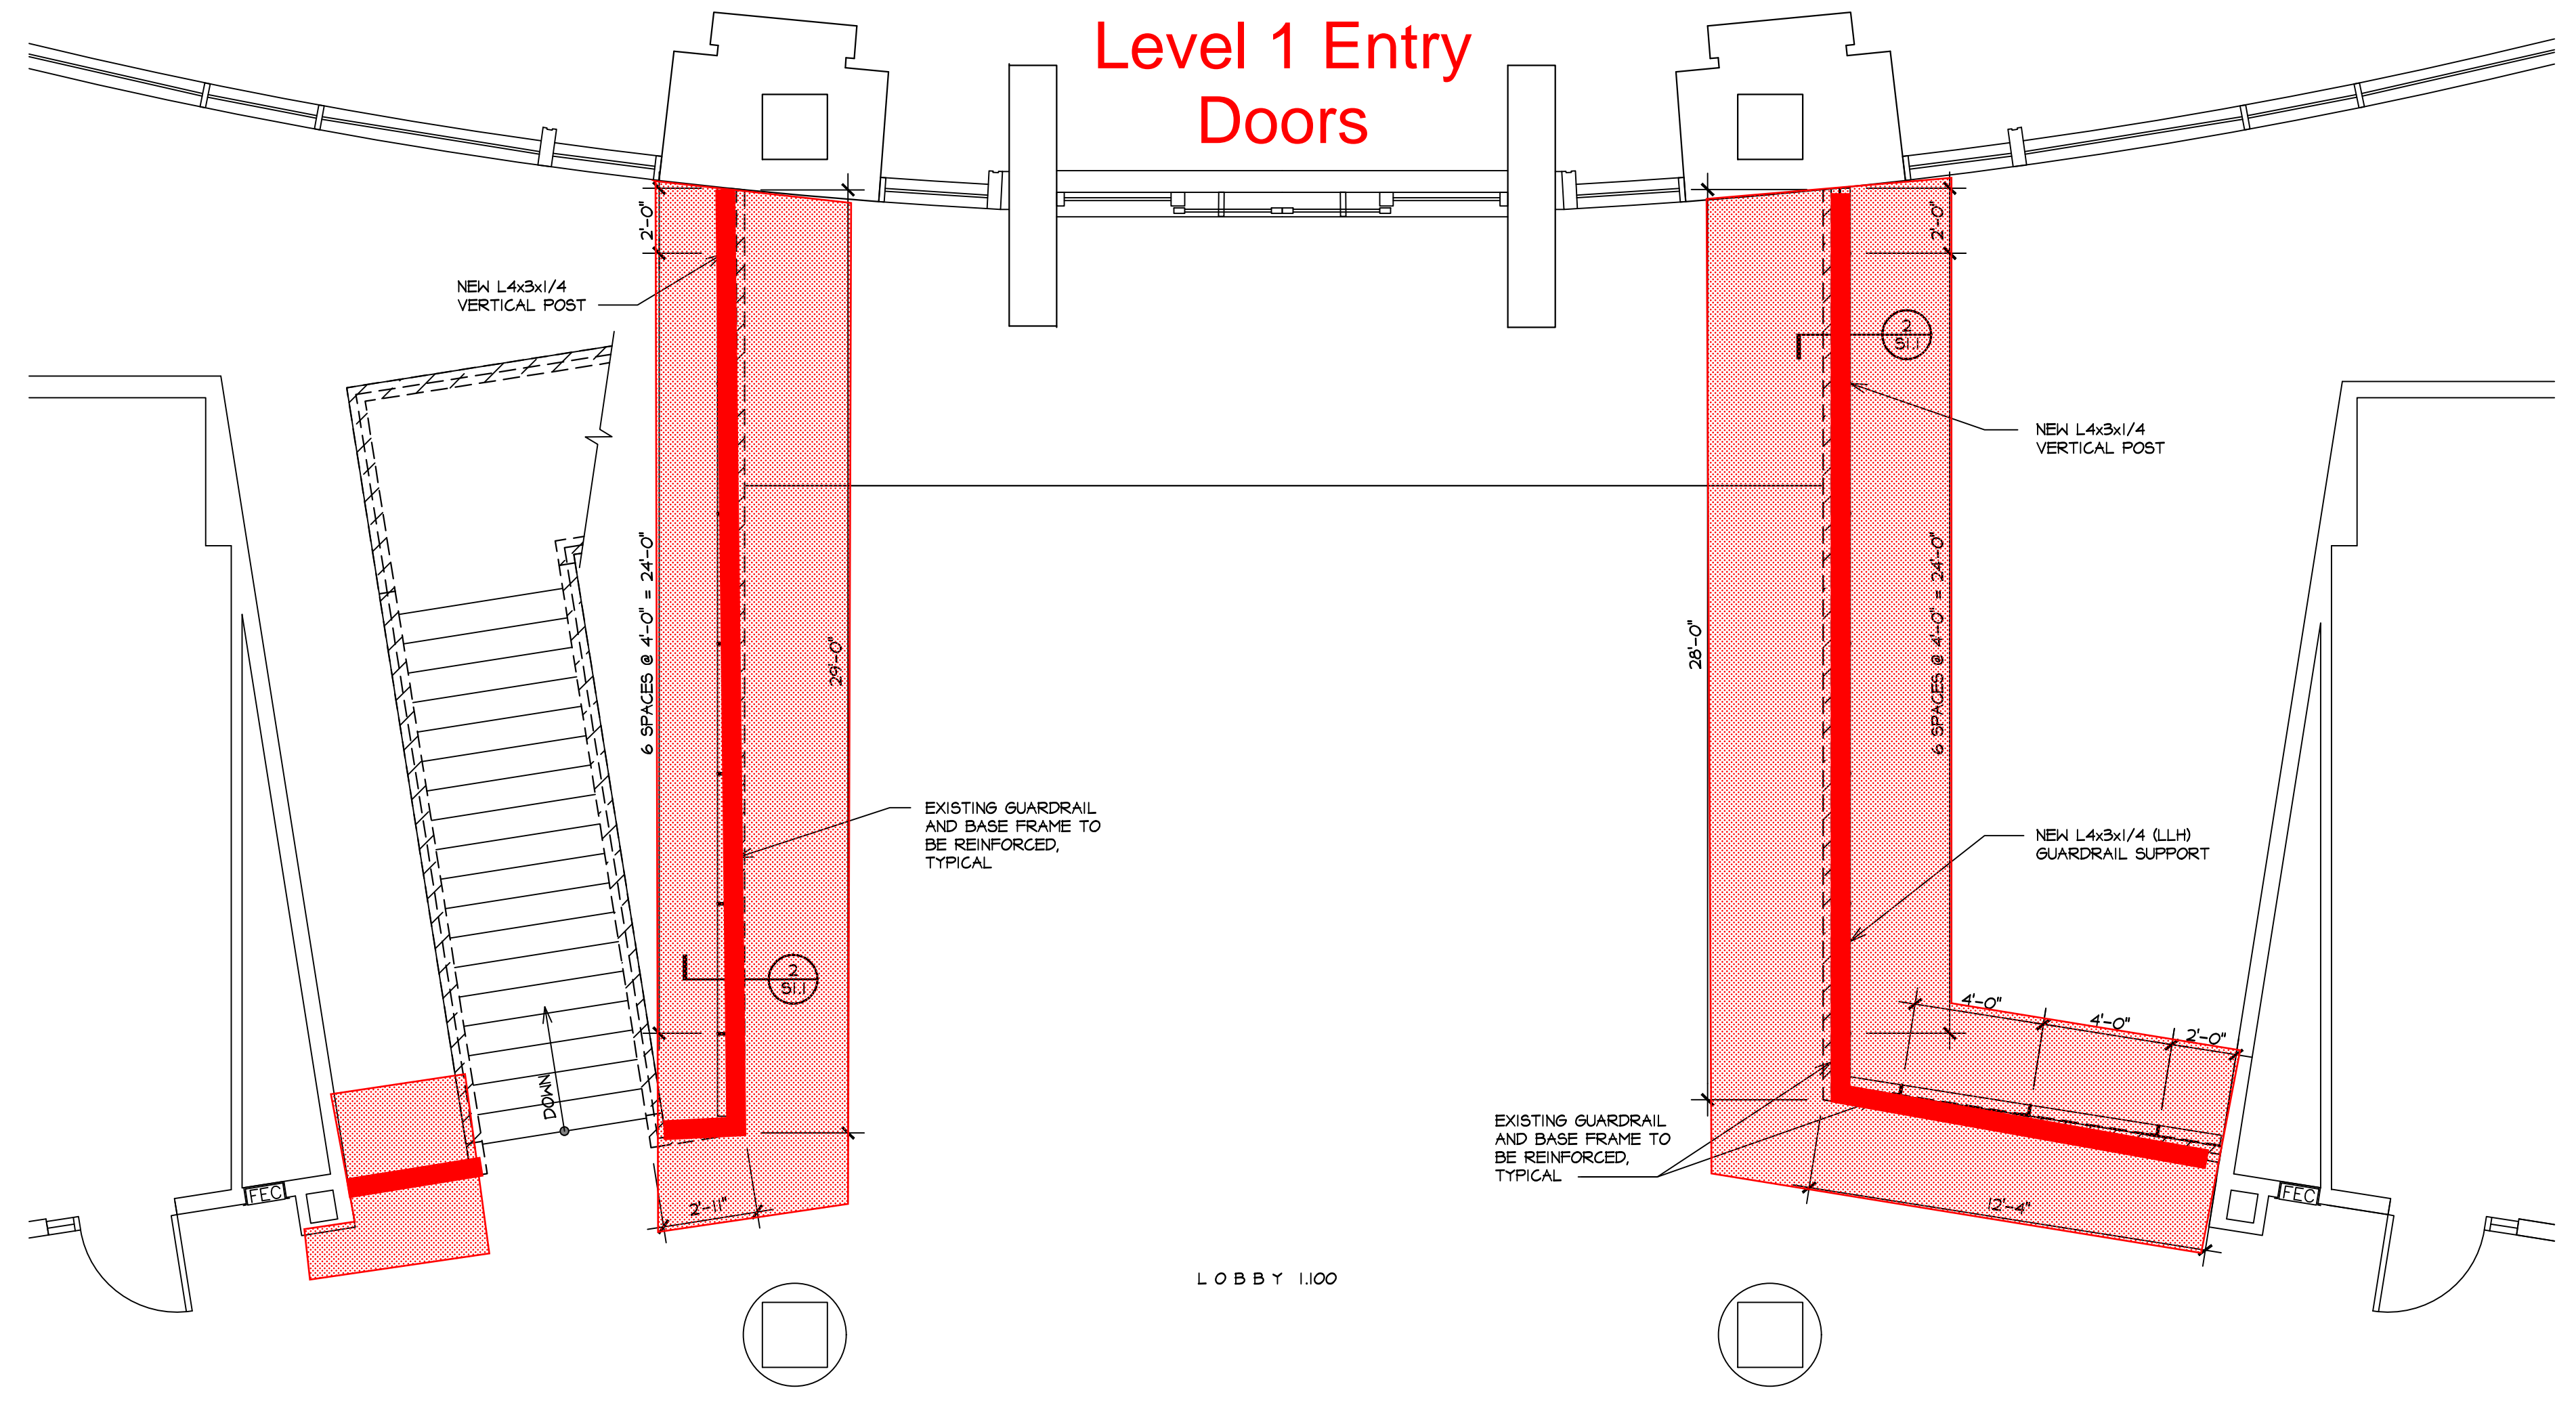


LOBBY 11.00

FIRST LEVEL PLAN
 SCALE: 1/4"=1'-0"

The temporary fix will consist of installation of 4x4 painted angle iron to stiffen the railing system. This will correct the current railing deflection deficiency prior to the installation of the new railing system this summer.

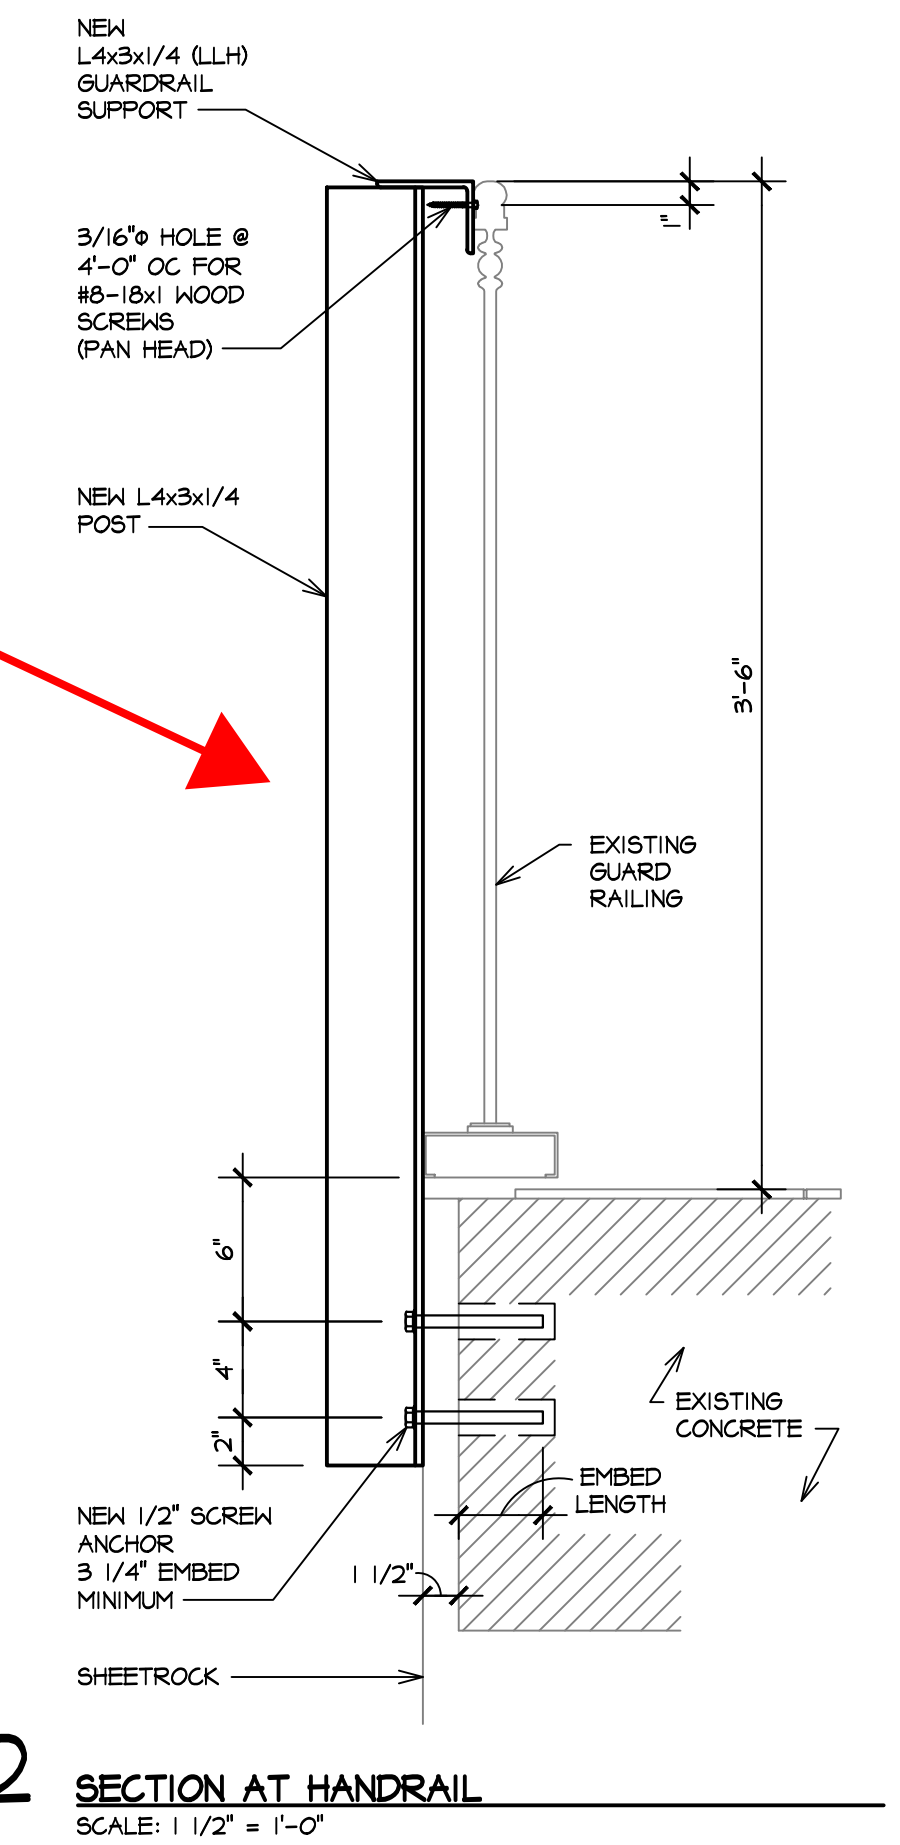

2 SECTION AT HANDRAIL
 SCALE: 1 1/2" = 1'-0"

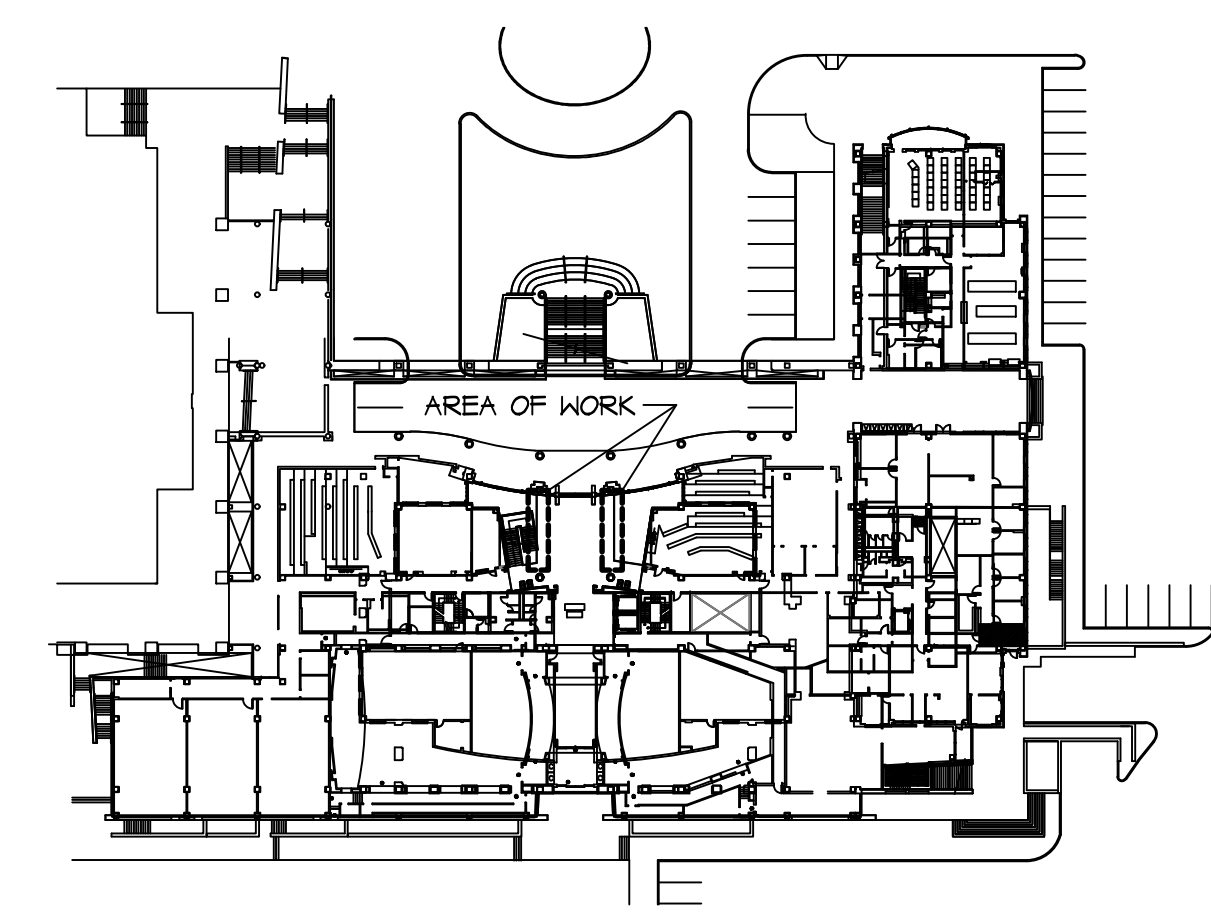

KEY PLAN
GROUND LEVEL
 NOT TO SCALE

INTERIM REVIEW DOCUMENTS
 NOT INTENDED FOR BIDDING, PERMIT OR CONSTRUCTION PURPOSES.
 JOSEPH HUMBERTO HUIZAR, TEXAS LICENSE NO. 87228

INTELLIGENT ENGINEERING SERVICES
 ENGINEERING COMMUNITIES FROM THE GROUND UP
 10001 REUNION PLACE, SUITE 200 SAN ANTONIO, TEXAS 78216
 210.349.9098 ie-services.com
 IES JOB NO: 1182574 TRPE FIRM F-432

© 2018. All rights reserved. No part of this document may be reproduced or utilized in any form without prior written authorization of Chesney-Morales & Associates, Inc.