


Green Clouds and Blocks indicate locations of seal coat and striping work.

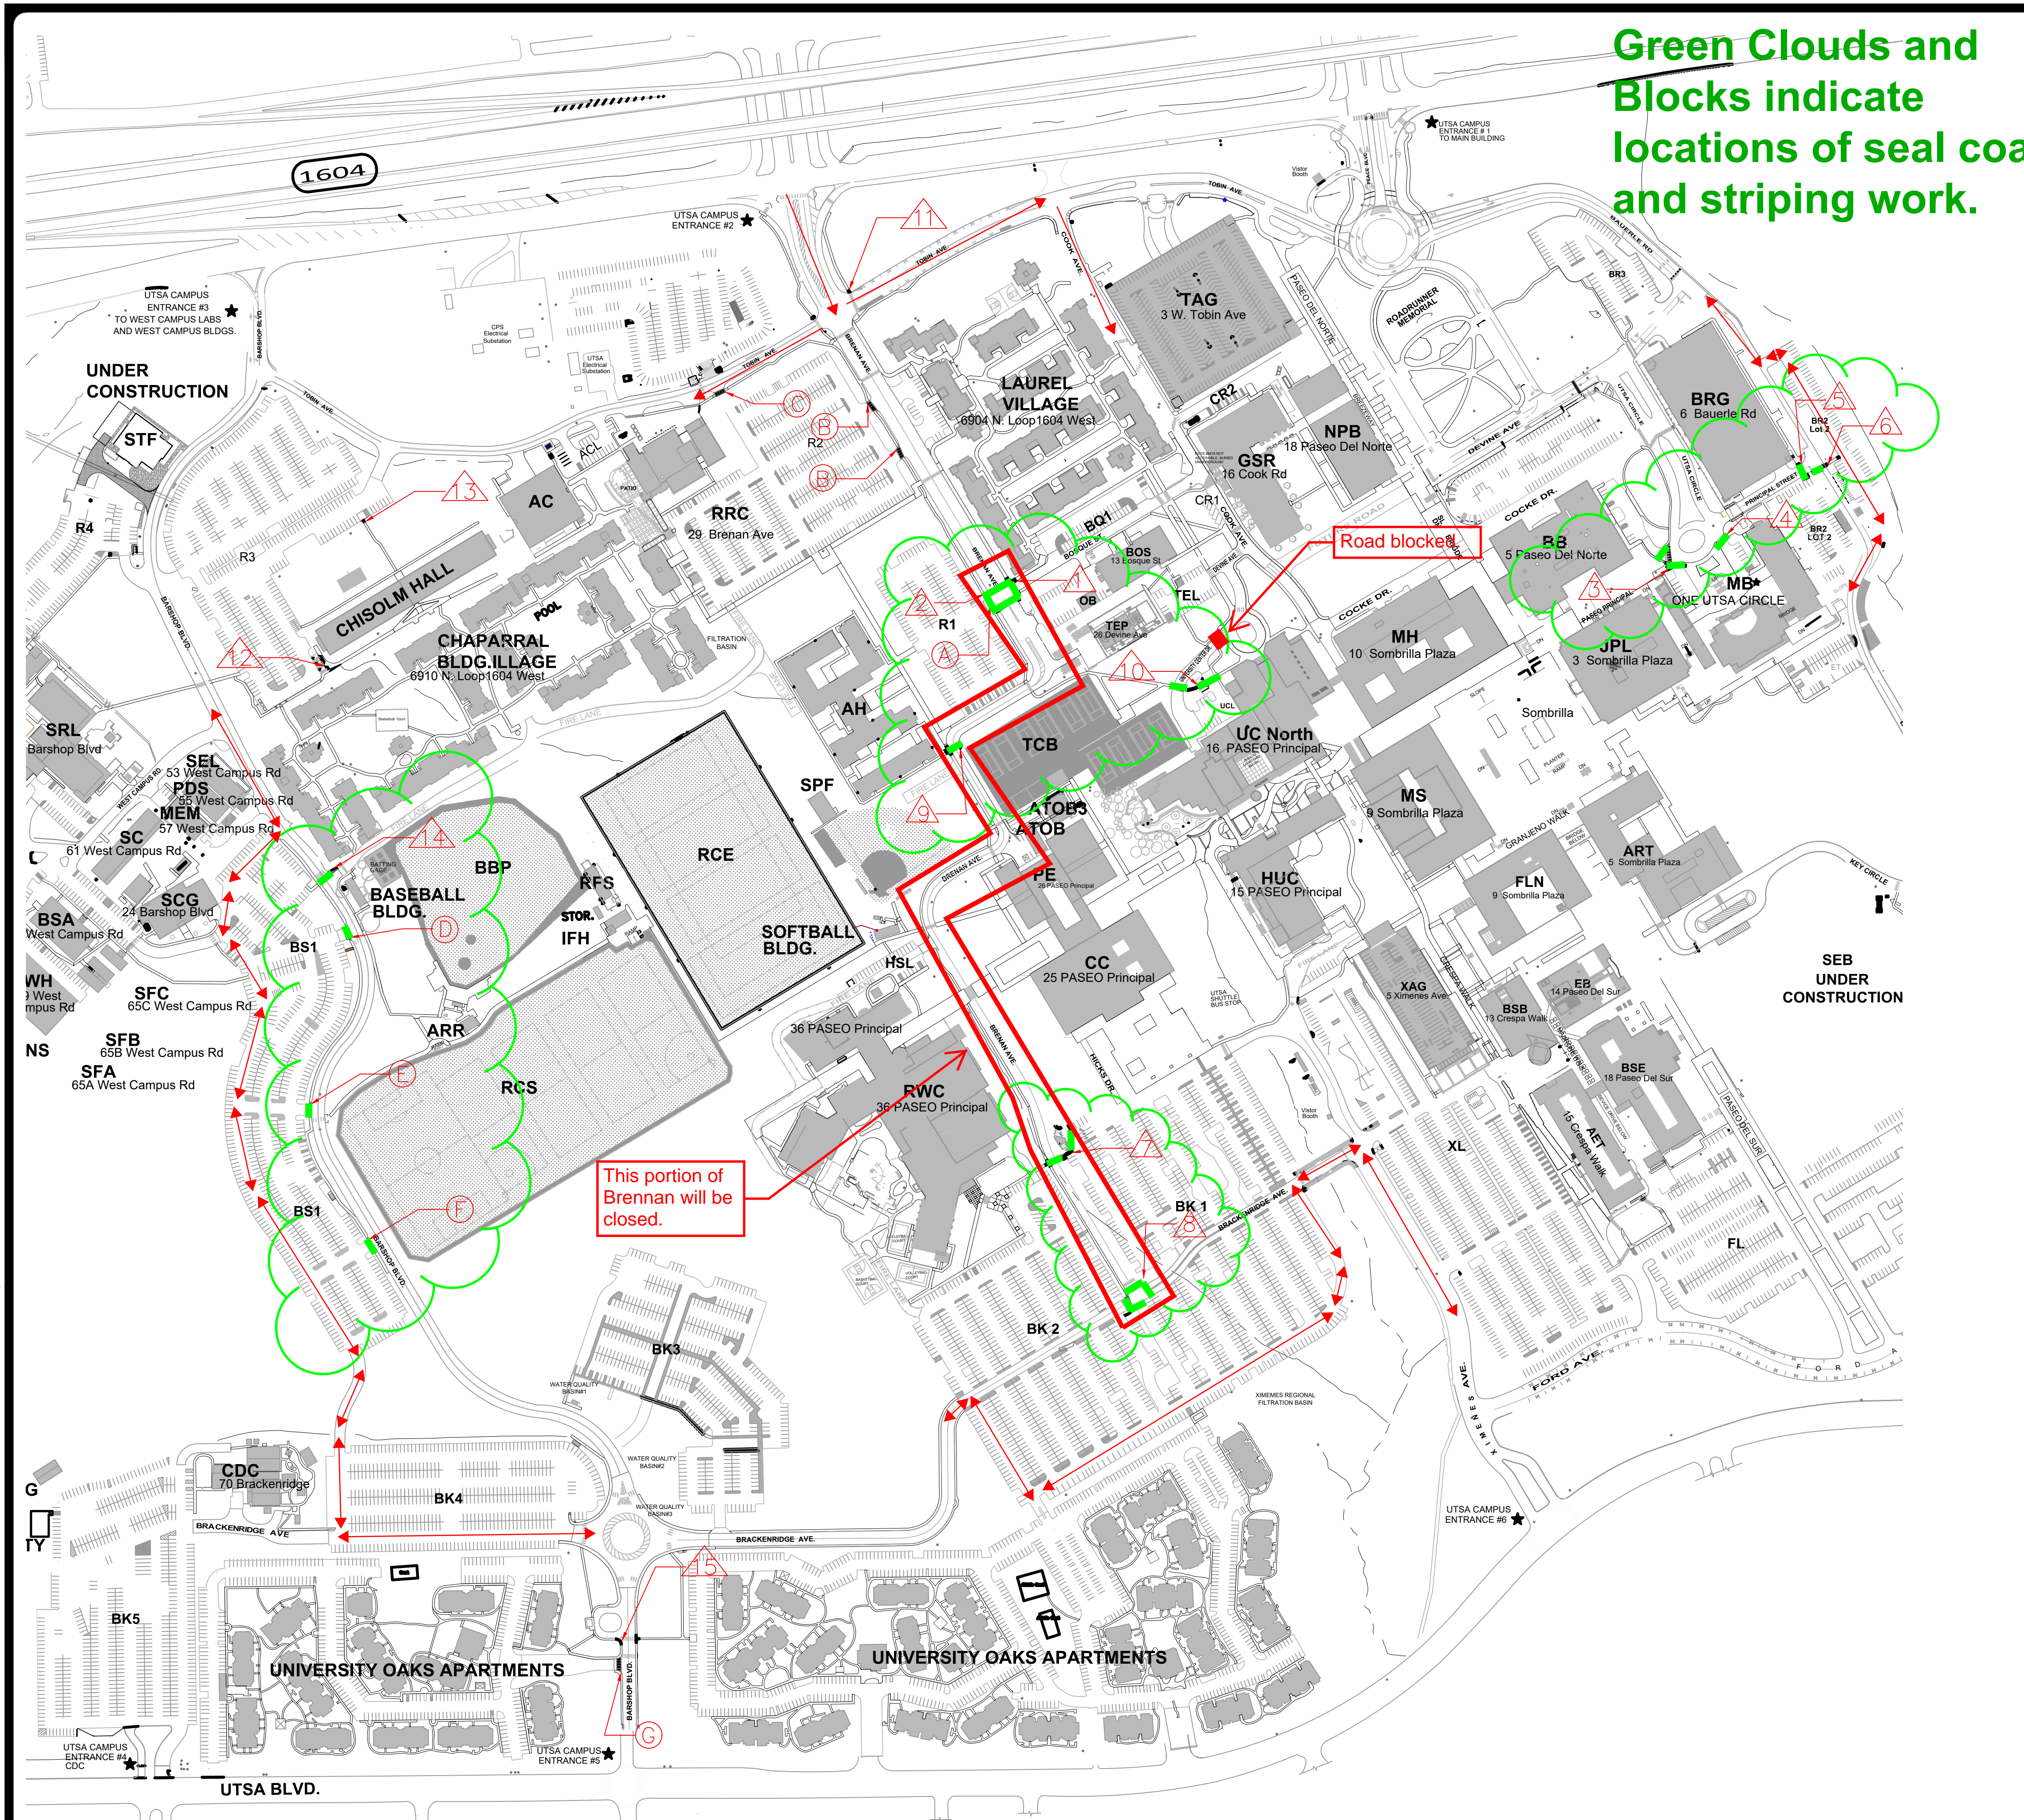

LEGEND

- EXISTING CONCRETE SIDEWALK
- PROPOSED CONCRETE FLATWORK
- PROPOSED CONCRETE SIDEWALK RAMP
- PROPOSED TRUNCATED DOME DETECTABLE WARNING SURFACE
- CURB CUT LOCATION (NUMBERED IN ORDER BY PRIORITY)
- CROSSWALK STRIPING LOCATION (ALPHABETIZED BY PRIORITY)
- PROPOSED CROSSWALK AND SEAL COAT (REFERENCE DETAILS AND DIMENSIONS)
- EXISTING CROSSWALK

NOTES:

GENERAL SIDEWALK/CROSSWALK NOTES:

- CONTRACTOR IS RESPONSIBLE FOR LOCATING ALL UNDERGROUND CABLES AND UTILITIES PRIOR TO EXCAVATION. CONTRACTOR IS ALSO RESPONSIBLE FOR ANY DAMAGE TO THE EXISTING UTILITIES.
- LOCATION OF ALL EXISTING UTILITIES IS BASED ON BEST AVAILABLE INFORMATION. CONTRACTOR TO VERIFY HORIZONTAL AND VERTICAL LOCATION PRIOR TO THE START OF CONSTRUCTION. CONTRACTOR SHALL NOTIFY THE ENGINEER OF ANY DISCREPANCIES.
- SIDEWALKS MUST BE CONSTRUCTED IN ACCORDANCE TO ADA STANDARDS. MAXIMUM CROSS SLOPE OF 2% MAX RUN SLOPE OF 5% MAX RAMP SLOPE OF 8.33%.
- CONTRACTOR SHALL BE RESPONSIBLE FOR REVEGETATION OF DISTURBED AREAS WITH SOD OR LANDSCAPING TO MATCH EXISTING CONDITION OR BETTER.

GENERAL NOTES:

- LOCATION OF EXISTING UTILITIES AND DRAINAGE STRUCTURES SHOWN HEREON ARE APPROXIMATE ONLY. ACTUAL LOCATIONS AND DEPTHS MUST BE VERIFIED BY THE CONTRACTOR PRIOR TO BEGINNING CONSTRUCTION. DURING CONSTRUCTION, THE CONTRACTOR SHALL BE RESPONSIBLE FOR THE PROTECTION OF ALL UTILITIES SCHEDULED TO REMAIN.
- DEMOLITION CONTRACTOR IS RESPONSIBLE FOR CLEARING THE SITE OF ALL OBSTRUCTIONS THAT EXIST ON THIS SITE PRIOR TO START OF CONSTRUCTION OR DURING THE CONSTRUCTION SO AS TO NOT IMPEDE THE BUILDING CONSTRUCTION CONTRACTOR.
- CONTRACTOR IS RESPONSIBLE FOR COORDINATION WITH UTSA FACILITIES PERSONNEL REGARDING LOCATION AND REMOVAL OF EXISTING SERVICES, POWER POLES TO BE REMOVED, VERIFY UTILITIES ARE SHUT OFF OR DISCONNECTED, AND THAT ALL POSSIBLE SAFETY PRECAUTIONS HAVE BEEN ENACTED TO ENSURE THE SAFEST ENVIRONMENT FOR ALL PERSONNEL.
- CONTRACTOR SHALL COORDINATE WITH UTSA FACILITIES TO IDENTIFY ANY MATERIAL OR EQUIPMENT SCHEDULED FOR REMOVAL TO BE SALVAGED OR REUSED. CONTRACTOR SHALL REPLACE AT HIS EXPENSE ANY DESTROYED MATERIAL OR EQUIPMENT THAT WAS MARKED FOR SALVAGE.
- THE CONTRACTOR SHALL COMPLY TO THE FULLEST EXTENT WITH ALL REGULATIONS GOVERNING THE DEMOLITION, REMOVAL, TRANSPORTATION, AND DISPOSAL OF ALL DEMOLISHED OR UNWANTED MATERIAL.
- REFER TO THE SPECIFICATIONS FOR ADDITIONAL INFORMATION REGARDING DEMOLITION, SITE PREPARATION AND EARTHWORK FOR THIS PROJECT.
- ALL CURB TO REMAIN UNLESS OTHERWISE NOTED ON PLANS.

UTSA FACILITIES NOTES:

- CONTRACTOR SHOULD CONSULT WITH UTSA FACILITIES DEPARTMENT PRIOR TO COMMENCING DEMOLITION. POINT OF CONTACT FOR UTSA FACILITIES IS GEORGE MARTINEZ, GROUNDS QUALITY ASSURANCE COORDINATOR, AND CAN BE REACHED AT (210)-793-6241.
- CONTRACTOR RESPONSIBLE FOR OBTAINING INFORMATION REGARDING EXISTING UTILITIES, SUCH AS IRRIGATION AND UNDERGROUND ELECTRIC, IN THE PROXIMITY OF THE SITE PRIOR TO DEMOLITION.
- CONTRACTOR SHALL COORDINATE SITE INSPECTION WITH UTSA FACILITIES DEPARTMENT PRIOR TO INSTALLING THE INSTALLATION OF REINFORCING STEEL FOR THE CURB RAMP.
- IN THE EVENT ANY EXISTING UTILITIES ARE DAMAGED DURING THE DURATION OF CONSTRUCTION, CONTRACTOR SHOULD NOTIFY UTSA FACILITIES DEPARTMENT IMMEDIATELY AND AWAIT FURTHER INSTRUCTION TO RESOLVE DAMAGES.
- CONTRACTOR SHOULD PRESERVE EXISTING LANDSCAPE AS MUCH AS POSSIBLE. UPON COMPLETION OF CONSTRUCTION CONTRACTOR IS RESPONSIBLE FOR VERIFICATION EXISTING LANDSCAPE IS IN ACCEPTABLE CONDITION WITH UTSA FACILITIES DEPARTMENT.

REVISIONS:

Rakowitz ENGINEERING & SURVEYING
 STATE OF TEXAS LICENSE # 96536
 F-9155
 Walt G. Rakowitz
 5/23/19

**CAMPUS SIDEWALK IMPROVEMENTS
 SAN ANTONIO, TEXAS
 IMPROVEMENT OVERALL MAP**

JOB NO. 18-1541D
 DATE MAY 2019
 DESIGNER BAK
 CHECKED WR DRAWN JC
 SHEET C1.0

© COPYRIGHT RAKOWITZ ENGINEERING 2019

Date: May 23, 2019, 5:24pm User: ID: Renee Ludjk
 File: N:\Projects\2018\18-1541D UTSA ADA Improvements -ERRR\Civil\190429 Campus Curb -C1-recover-recover.dwg